


| COORDINATE |           |           | TABLE |           |           |
|------------|-----------|-----------|-------|-----------|-----------|
| No         | EAST      | SOUTH     | EAST  | SOUTH     |           |
| 1          | 29 745.73 | 10 176.35 | 31    | 29 800.46 | 10 074.50 |
| 2          | 29 781.72 | 10 069.05 | 32    | 29 816.40 | 10 021.83 |
| 3          | 29 795.70 | 10 021.19 | 33    | 29 908.89 | 10 066.12 |
| 4          | 29 868.54 | 9 780.43  | 34    | 29 927.05 | 10 035.55 |
| 5          | 29 887.69 | 9 786.22  | 35    | 29 986.90 | 10 045.34 |
| 6          | 29 927.97 | 9 818.08  | 36    | 29 997.45 | 10 064.19 |
| 7          | 30 050.40 | 9 835.45  | 37    | 30 054.67 | 10 089.71 |
| 8          | 30 053.60 | 9 824.87  | 38    | 30 073.43 | 10 147.75 |
| 9          | 30 071.71 | 9 814.09  | 39    | 30 321.97 | 10 133.74 |
| 10         | 30 172.60 | 9 840.10  | 40    | 30 314.44 | 10 193.26 |
| 11         | 30 187.58 | 9 782.60  | 41    | 30 358.97 | 10 198.90 |
| 12         | 30 223.11 | 9 665.14  | 42    | 30 371.94 | 10 215.90 |
| 13         | 30 235.36 | 9 659.09  | 43    | 30 431.16 | 10 225.63 |
| 14         | 30 292.30 | 9 680.52  | 44    | 30 443.35 | 10 213.16 |
| 15         | 30 850.14 | 9 824.37  | 45    | 30 441.25 | 10 143.77 |
| 16         | 30 908.24 | 9 839.35  | 46    | 30 410.17 | 10 276.90 |
| 17         | 30 843.18 | 10 091.65 | 47    | 30 662.60 | 10 307.59 |
| 18         | 30 765.21 | 10 280.76 | 48    | 30 667.96 | 10 328.11 |
| 19         | 30 711.21 | 10 372.99 | 49    | 30 659.44 | 10 342.67 |
| 20         | 30 668.95 | 10 454.82 | 50    | 30 640.49 | 10 225.12 |
| 21         | 30 614.26 | 10 430.95 | 51    | 30 692.91 | 10 255.81 |
| 22         | 30 616.00 | 10 426.31 | 52    | 30 713.43 | 10 250.44 |
| 23         | 30 646.51 | 10 385.63 | 53    | 30 785.08 | 10 076.66 |
| 24         | 30 405.93 | 10 332.76 | 54    | 30 800.20 | 10 018.03 |
| 25         | 30 403.92 | 10 338.74 | 55    | 30 789.42 | 9 999.76  |
| 26         | 30 347.14 | 10 319.36 | 56    | 30 804.40 | 9 941.60  |
| 27         | 30 250.39 | 10 307.12 | 57    | 30 822.67 | 9 930.88  |
| 28         | 30 237.07 | 10 315.27 |       |           |           |
| 29         | 30 230.65 | 10 333.07 |       |           |           |
| 30         | 30 206.69 | 10 325.82 |       |           |           |

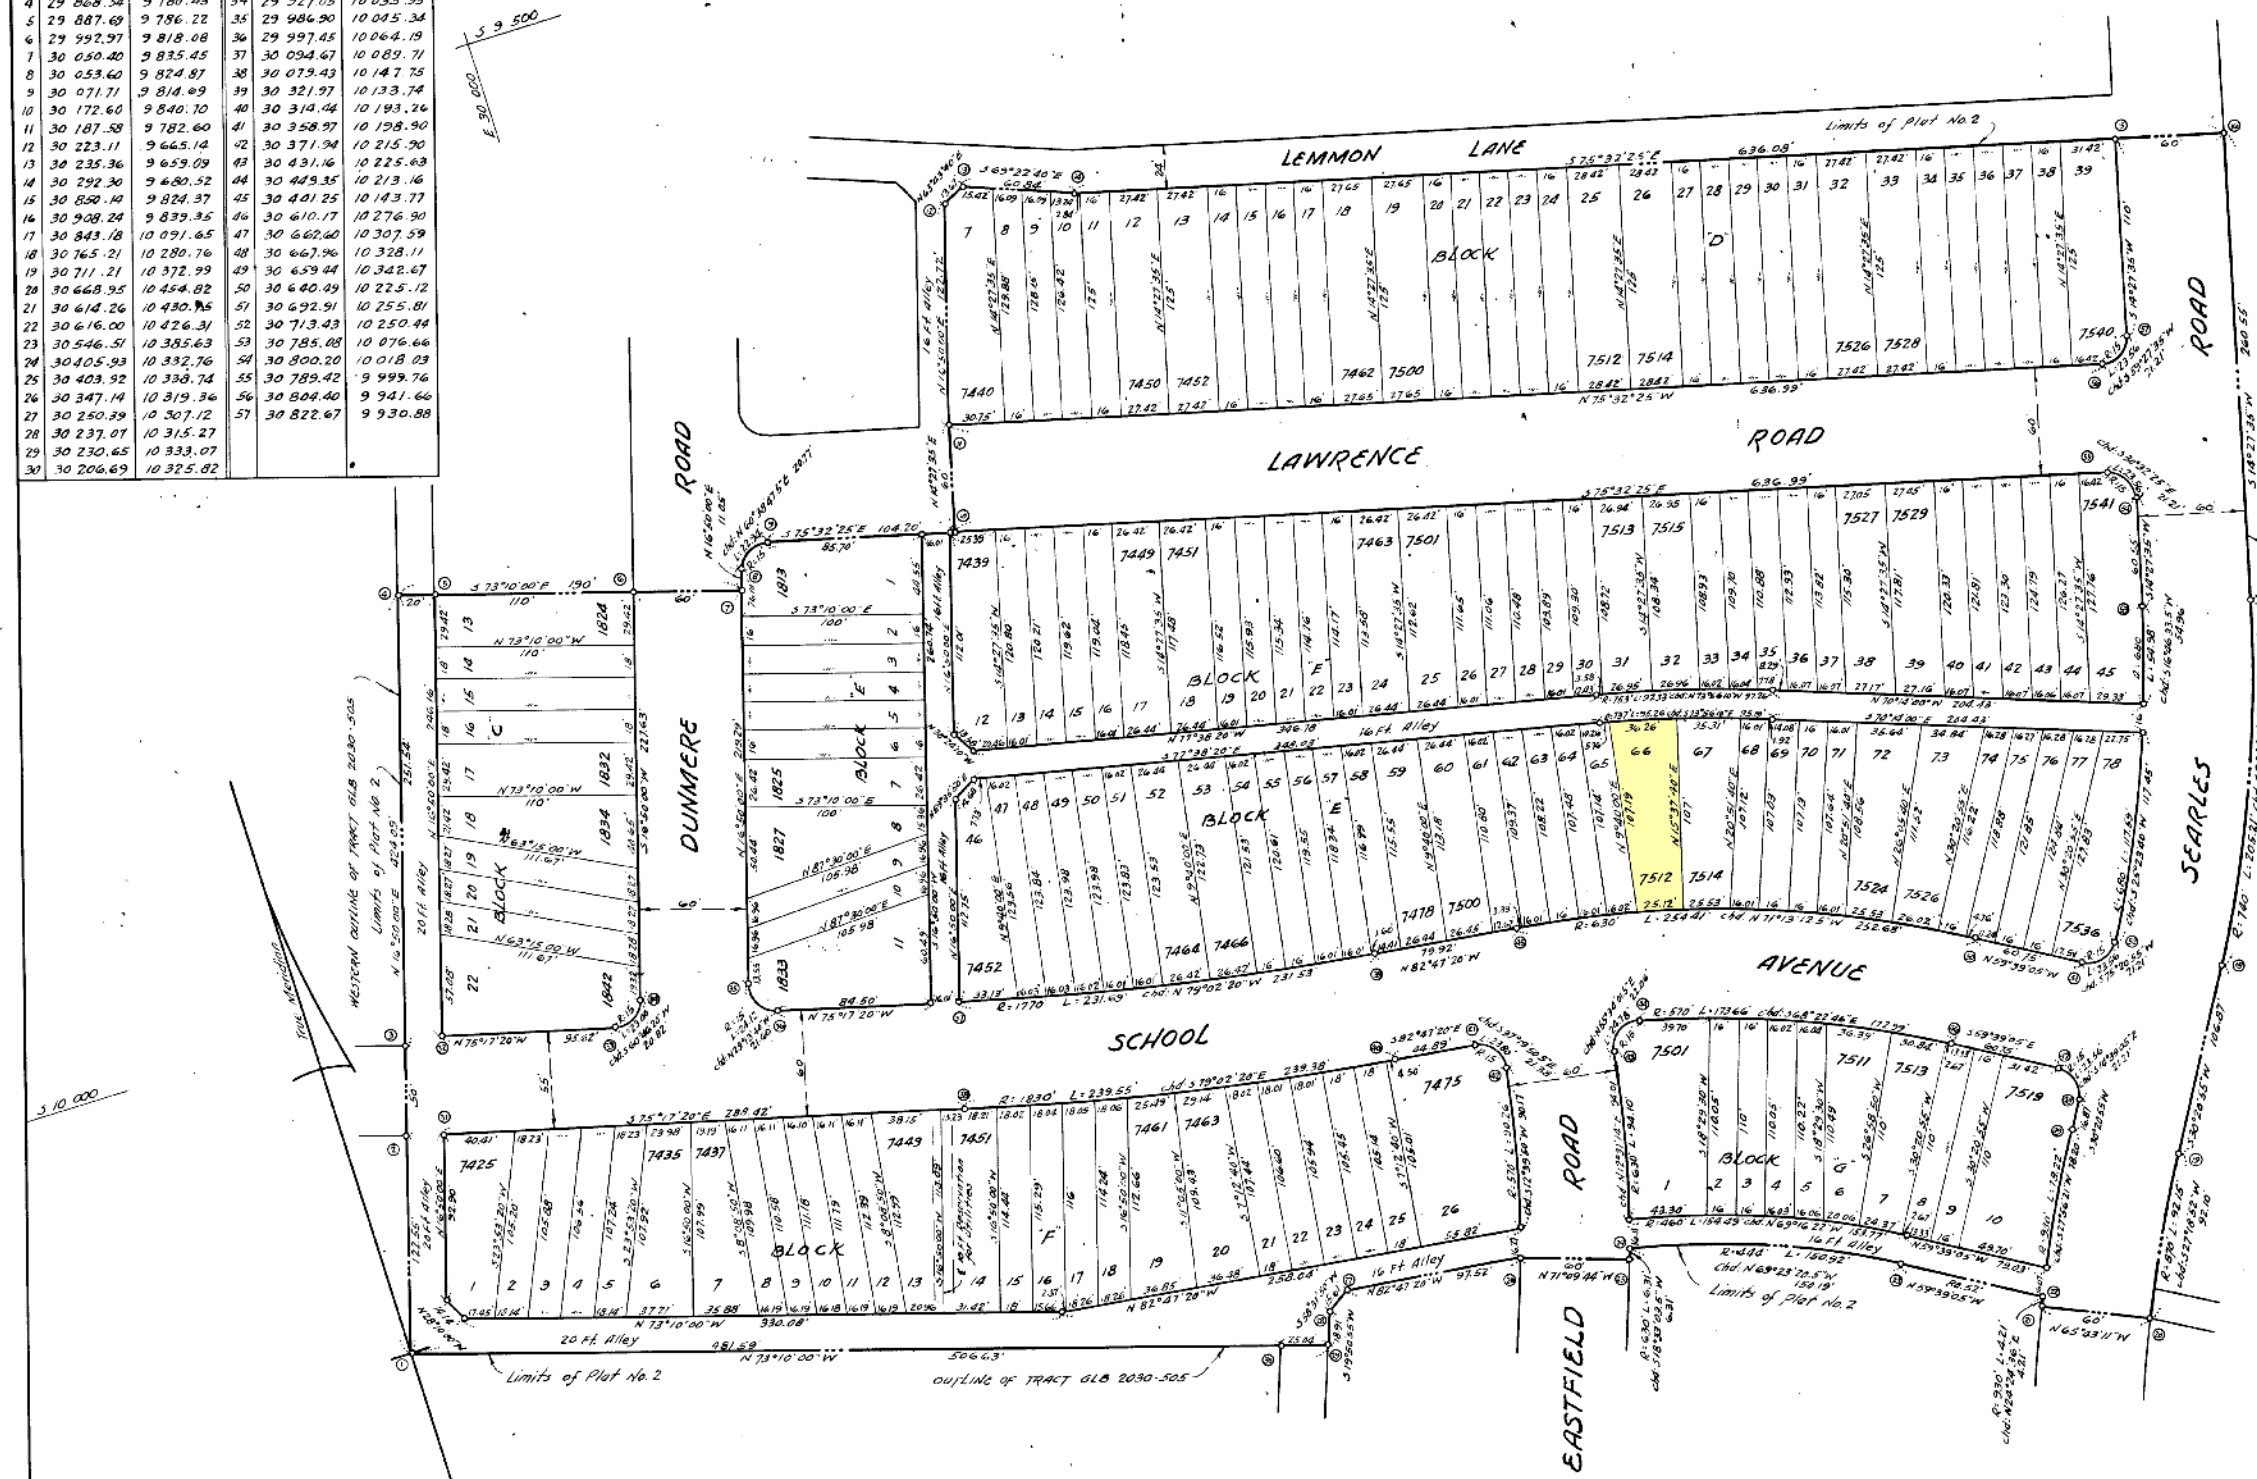

ENGINEER'S CERTIFICATE  
I, ALBERT E. POLMER, Engineer,  
do hereby certify that the above is a true and correct  
copy of the original of the above-mentioned  
document, as the same appears in the files of the  
Department of the Interior, Bureau of Land Management,  
Washington, D. C.

*Albert E. Polmer* *RES*

**OWNER'S CERTIFICATE**  
The registered owner of the above described 1/4 and 3/16 of Section 17 of the  
Unincorporated Town of Newburg, 1915-1916 tax, Chapter 102-6 of the  
Acts of the Legislature of the State of New York, and 1/16 of the Acts of  
1947, and subsequent Acts of the Legislature, amendatory thereto, so far as  
they concern the making of the map and setting of the markers, have  
been complied with.

**THE DELWOOD COMPANY**  
Landowners

By \_\_\_\_\_ Date \_\_\_\_\_

APPROVED

Dec. 24, 1953 Frederick H. Dief  
DATE DIRECTOR OF THE PLANNING  
COMMISSION

APPROVED

March 21 1953  
DATE

Robert J. Haggish  
COUNTY ROADS ENGINEER

G.L.B. N<sup>o</sup> 18 Folio 120

FILED FOR RECORD WITH \_\_\_\_\_  
 FROM \_\_\_\_\_  
 TO \_\_\_\_\_  
 MAR 31 1953  
*Bryce L. Cuyler*  
 TEST \_\_\_\_\_  
 Clerk

SUBDIVISION PLAT NO. 2  
= **EASTFIELD** =  
(SHOWING CONTEMPLATED SUBDIVISION)  
12<sup>th</sup> DISTRICT  
BALTIMORE COUNTY, MD.  
AREA OF SUBDIVISION PLAT NO. 2 = 13.1587 ACRES

THE DELWOOD CO.  
11 E. FAYETTE ST.  
BALTIMORE, MD.

Coordinates and bearings shown on this plat are referred to the system of coordinates established in the Baltimore County Metropolitan District and are based on the following traverse stations:

|          |             |             |
|----------|-------------|-------------|
| NQ. 6912 | E 34 075.30 | 3 11 240.81 |
| NQ. 6913 | E 33 517.55 | 3 10 968.21 |
| NQ. 6914 | E 32 428.05 | 3 10 310.19 |

The showing of signs and symptoms in this plot is for the purpose of illustrating the use of the signs and symptoms of indication, for the purpose of illustrating the layout of streets and ways, and for the purpose of illustrating the kind of signs and symptoms that are used or implied by the showing of streets or ways shown.

M.  
Feb. 2, 1953

ALBERT W. POINER  
1000 N. 10TH ST. S.W.  
ALBUQUERQUE, N.M.  
1-50 Feb. 2, 1953

MSIA SSU 1236-736