


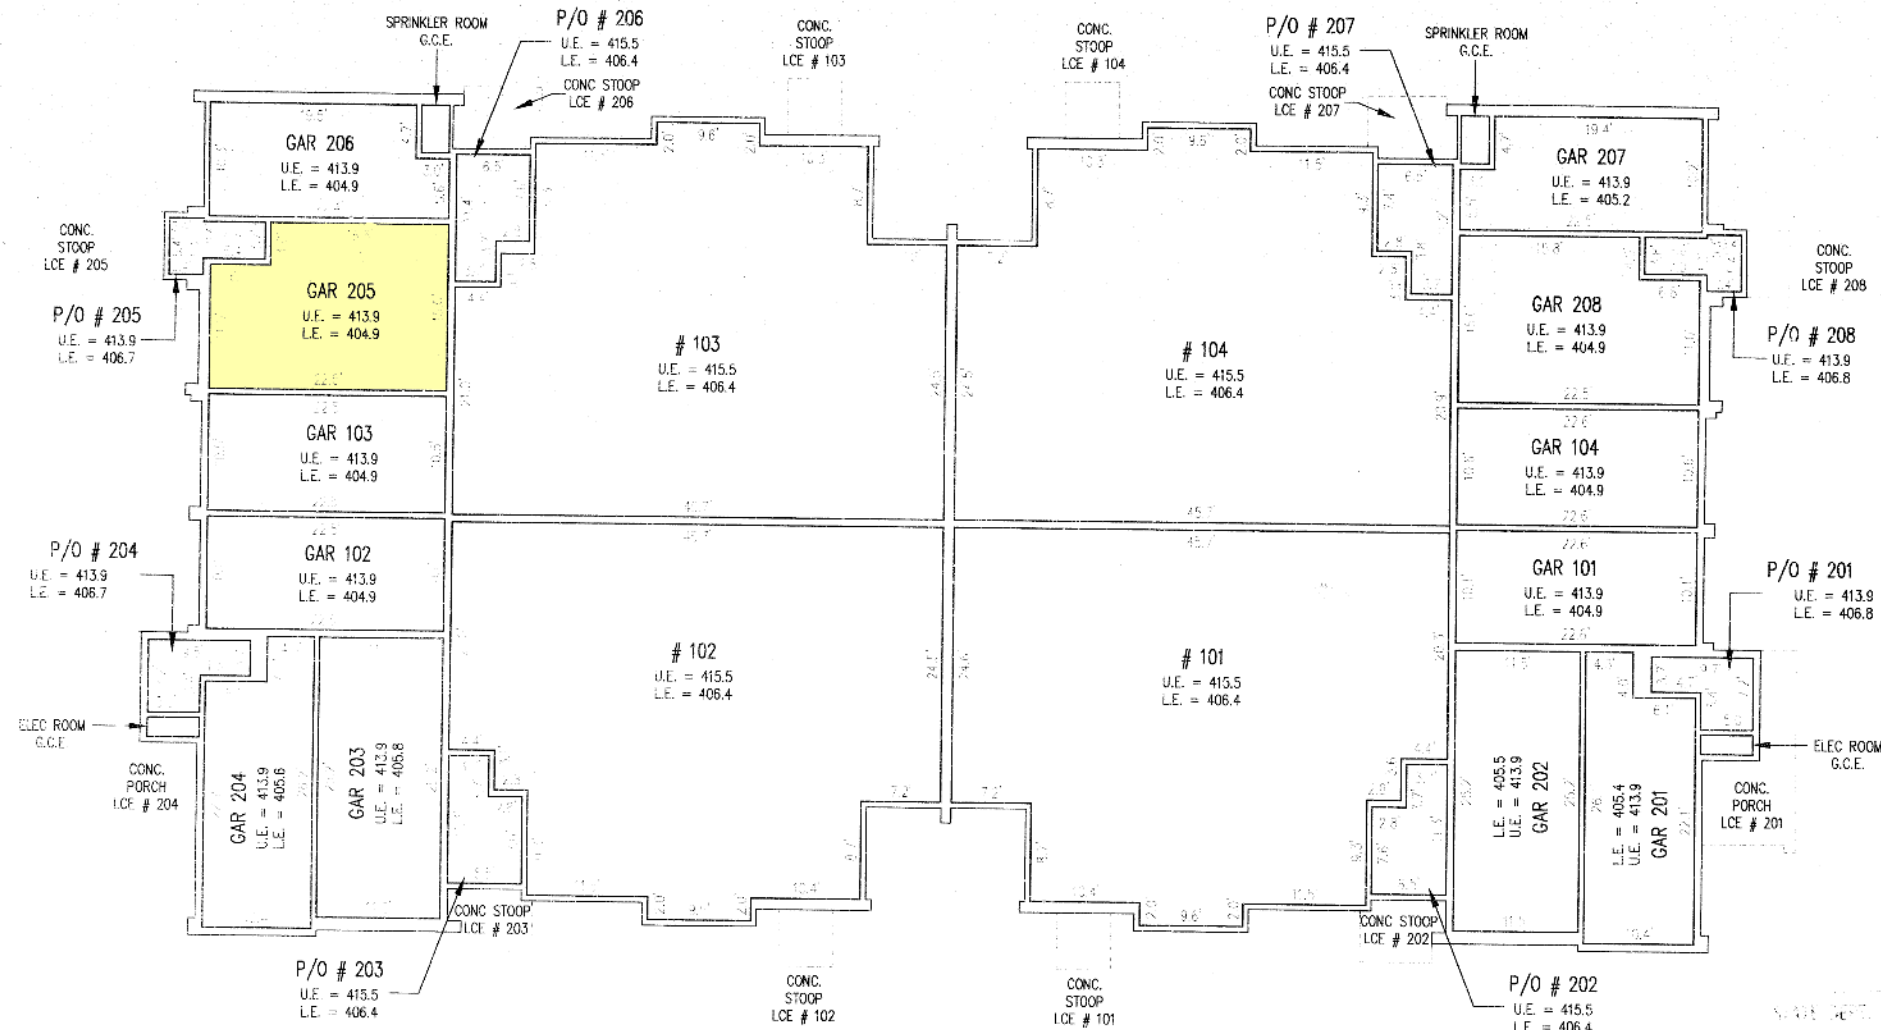

FIRST FLOOR

ADDRESSES

UNIT #	ADDRESS
101	10801 WARFIELD PLACE
102	10823 WARFIELD PLACE
103	10813 WARFIELD PLACE
104	10811 WARFIELD PLACE
201	10805 WARFIELD PLACE
202	10803 WARFIELD PLACE
203	10821 WARFIELD PLACE
204	10819 WARFIELD PLACE
205	10817 WARFIELD PLACE
206	10815 WARFIELD PLACE
207	10809 WARFIELD PLACE
208	10807 WARFIELD PLACE

PHASE 7
PLAT OF CONDOMINIUM SUBDIVISION
FOR

"THE WHITNEY @ TOWN CENTER CONDOMINIUM"

COLUMBIA TOWN CENTER

SECTION 2 AREA 9

PARCEL 'B', PLAT No. 12669

5th ELECTION DISTRICT
SCALE: 1"=10'

HOWARD COUNTY, MARYLAND
AUGUST 2000

GLW GUTSCHICK LITTLE & WEBER, P.A.


CIVIL ENGINEERS, LAND SURVEYORS, LAND PLANNERS, LANDSCAPE ARCHITECTS

3909 NATIONAL DRIVE - SUITE 250 - BURTONSVILLE OFFICE PARK


BURTONSVILLE, MARYLAND 20866
TEL: 301-421-4024 BAL: 410-880-1820 DC/VA: 301-988-2524 FAX: 301-421-4186

PLAT M.D.A. NO. 14372

THIRD FLOOR

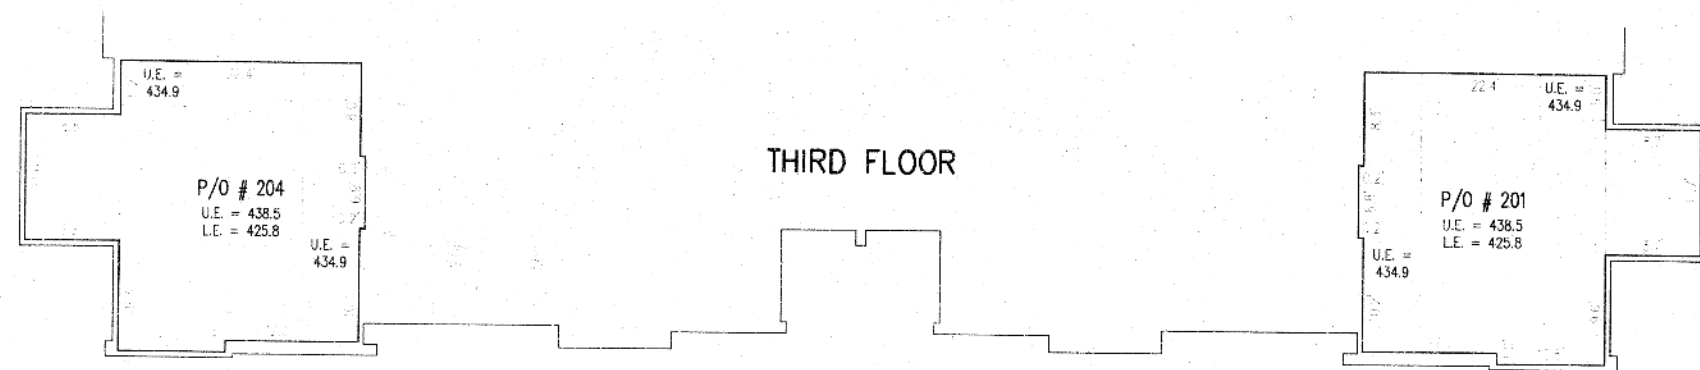

SECOND FLOOR

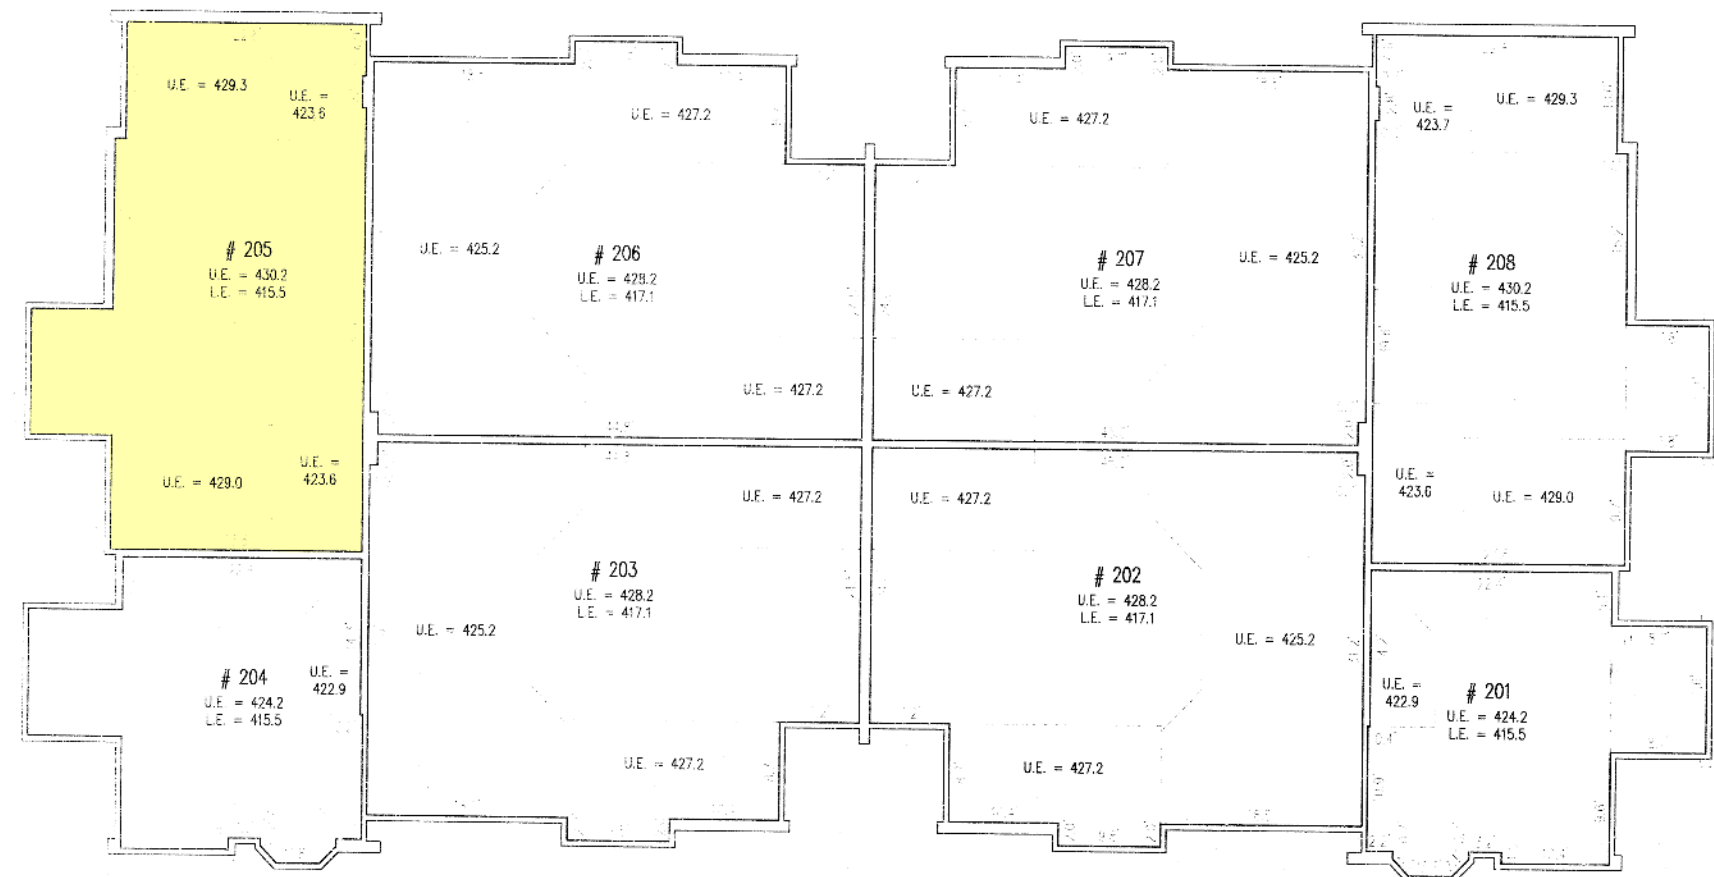

PHASE 7
PLAT OF CONDOMINIUM SUBDIVISION
FOR
"THE WHITNEY @ TOWN CENTER CONDOMINIUM"
COLUMBIA TOWN CENTER
SECTION 2 AREA 9
PARCEL 'B', PLAT No. 12669

5th ELECTION DISTRICT
SCALE: 1"=10'
HOWARD COUNTY, MARYLAND
AUGUST 2000
GLW GUTSCHICK LITTLE & WEBER, P.A.
CIVIL ENGINEERS, LAND SURVEYORS, LAND PLANNERS, LANDSCAPE ARCHITECTS
3909 NATIONAL DRIVE - SUITE 250 - BURTONSVILLE OFFICE PARK
BURTONSVILLE, MARYLAND 20866
TEL: 301-421-4024 BAL: 410-880-1820 DC/VA: 301-989-2524 FAX: 301-421-4186

RECORDED: _____
PLAT NO. _____