


REVISIONS

Ho. No. Lot 1A Changed Per Field C.S. 5243A
 Part Lot 1 to Lot 1A Per Deed C.S. 8479
 Lots 1 & 1A Cont'd Per App. C.S. 9893
 Lots 2-6, 10-12, 15-17, 25-30, 43/46, 52, 73/76 - 87 Per Deed, C.S. 90-049-051

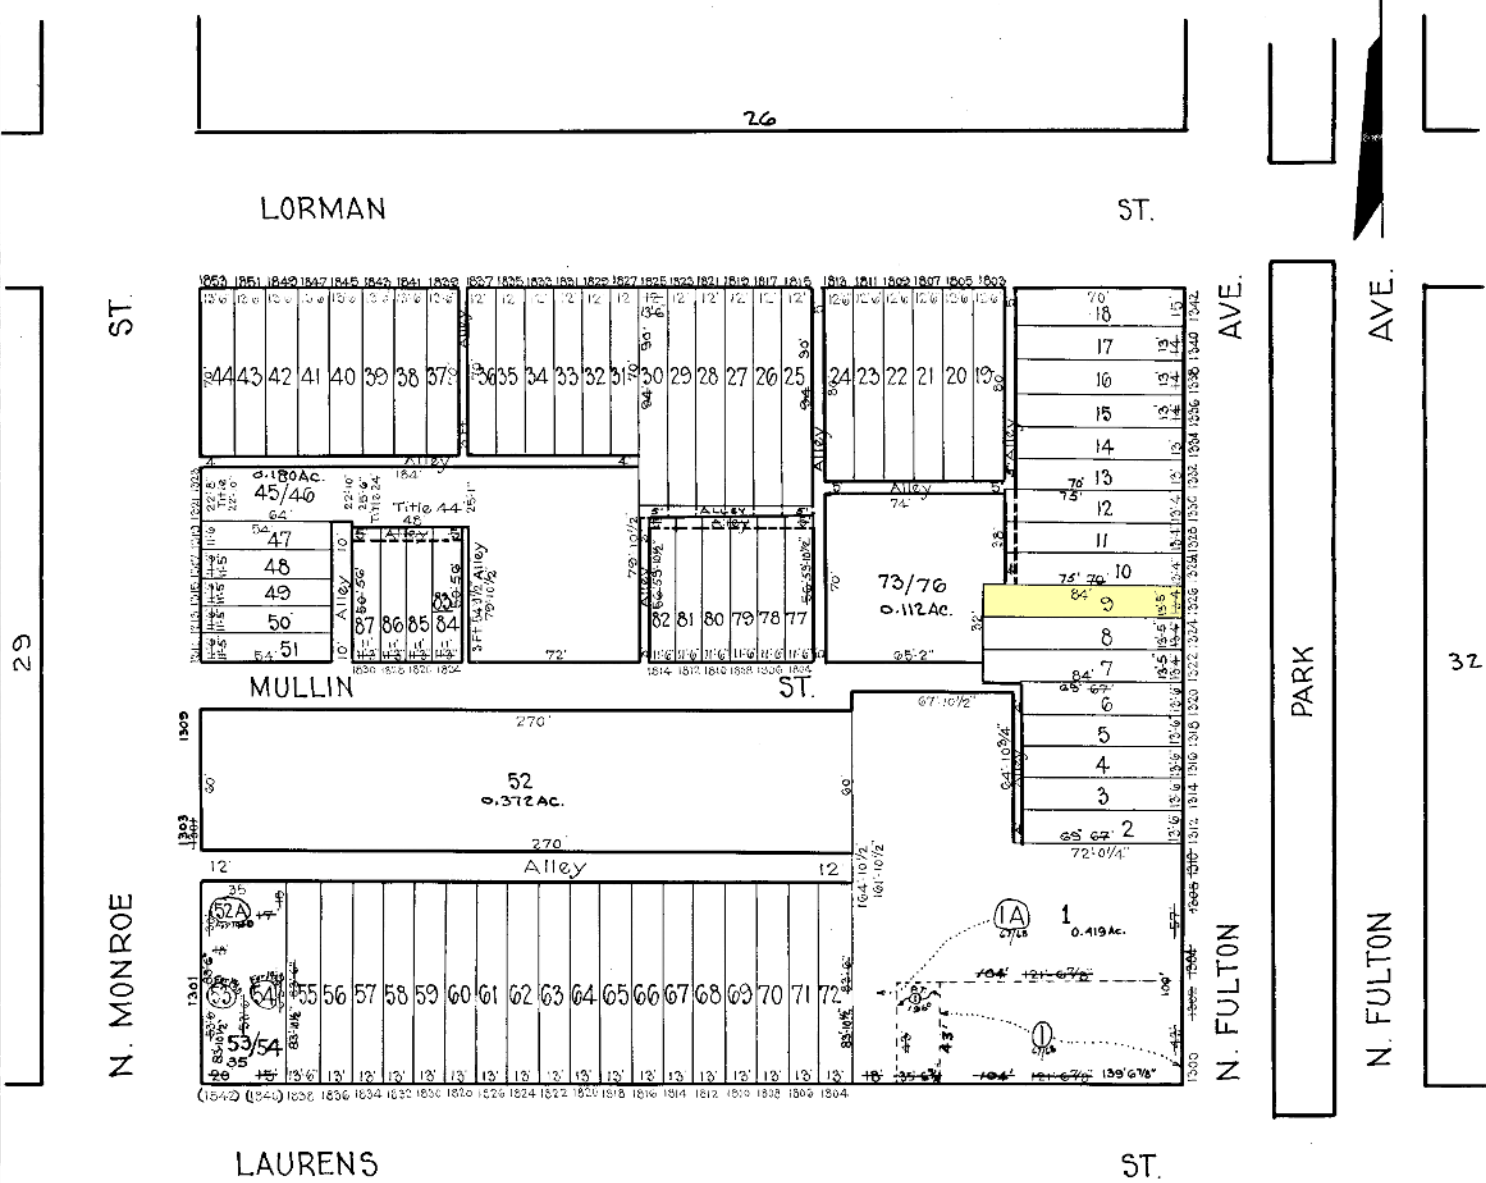

NOTE:
 LOTS 10-12 & 83/84-87 ALLEY CLOSED
 " 25-30 & 77-82 ALLEY RELOCATED

NOTICE

THIS IS A REAL PROPERTY PLAT AS PROVIDED
 FOR UNDER ARTICLE 76(H) OF THE CITY CHARTER.
 IT IS COMPILED FROM TITLE AND OTHER
 SOURCES AND IS NOT AN AUTHENTIC SURVEY

CITY OF BALTIMORE
 DEPARTMENT OF PUBLIC WORKS
 BUREAU OF SURVEYS
 PROPERTY LOCATION DIVISION

WARD 15 SECTION 8
 BLOCK 31

SCALE 1" = 50' 0" DATE Oct 1929

TRACED BY _____
 LETTERED BY W.M. Loe
 CHECKED BY _____