


REVISIONS

LOTS 13, 14 PER DEED, C. 111.93 - 085

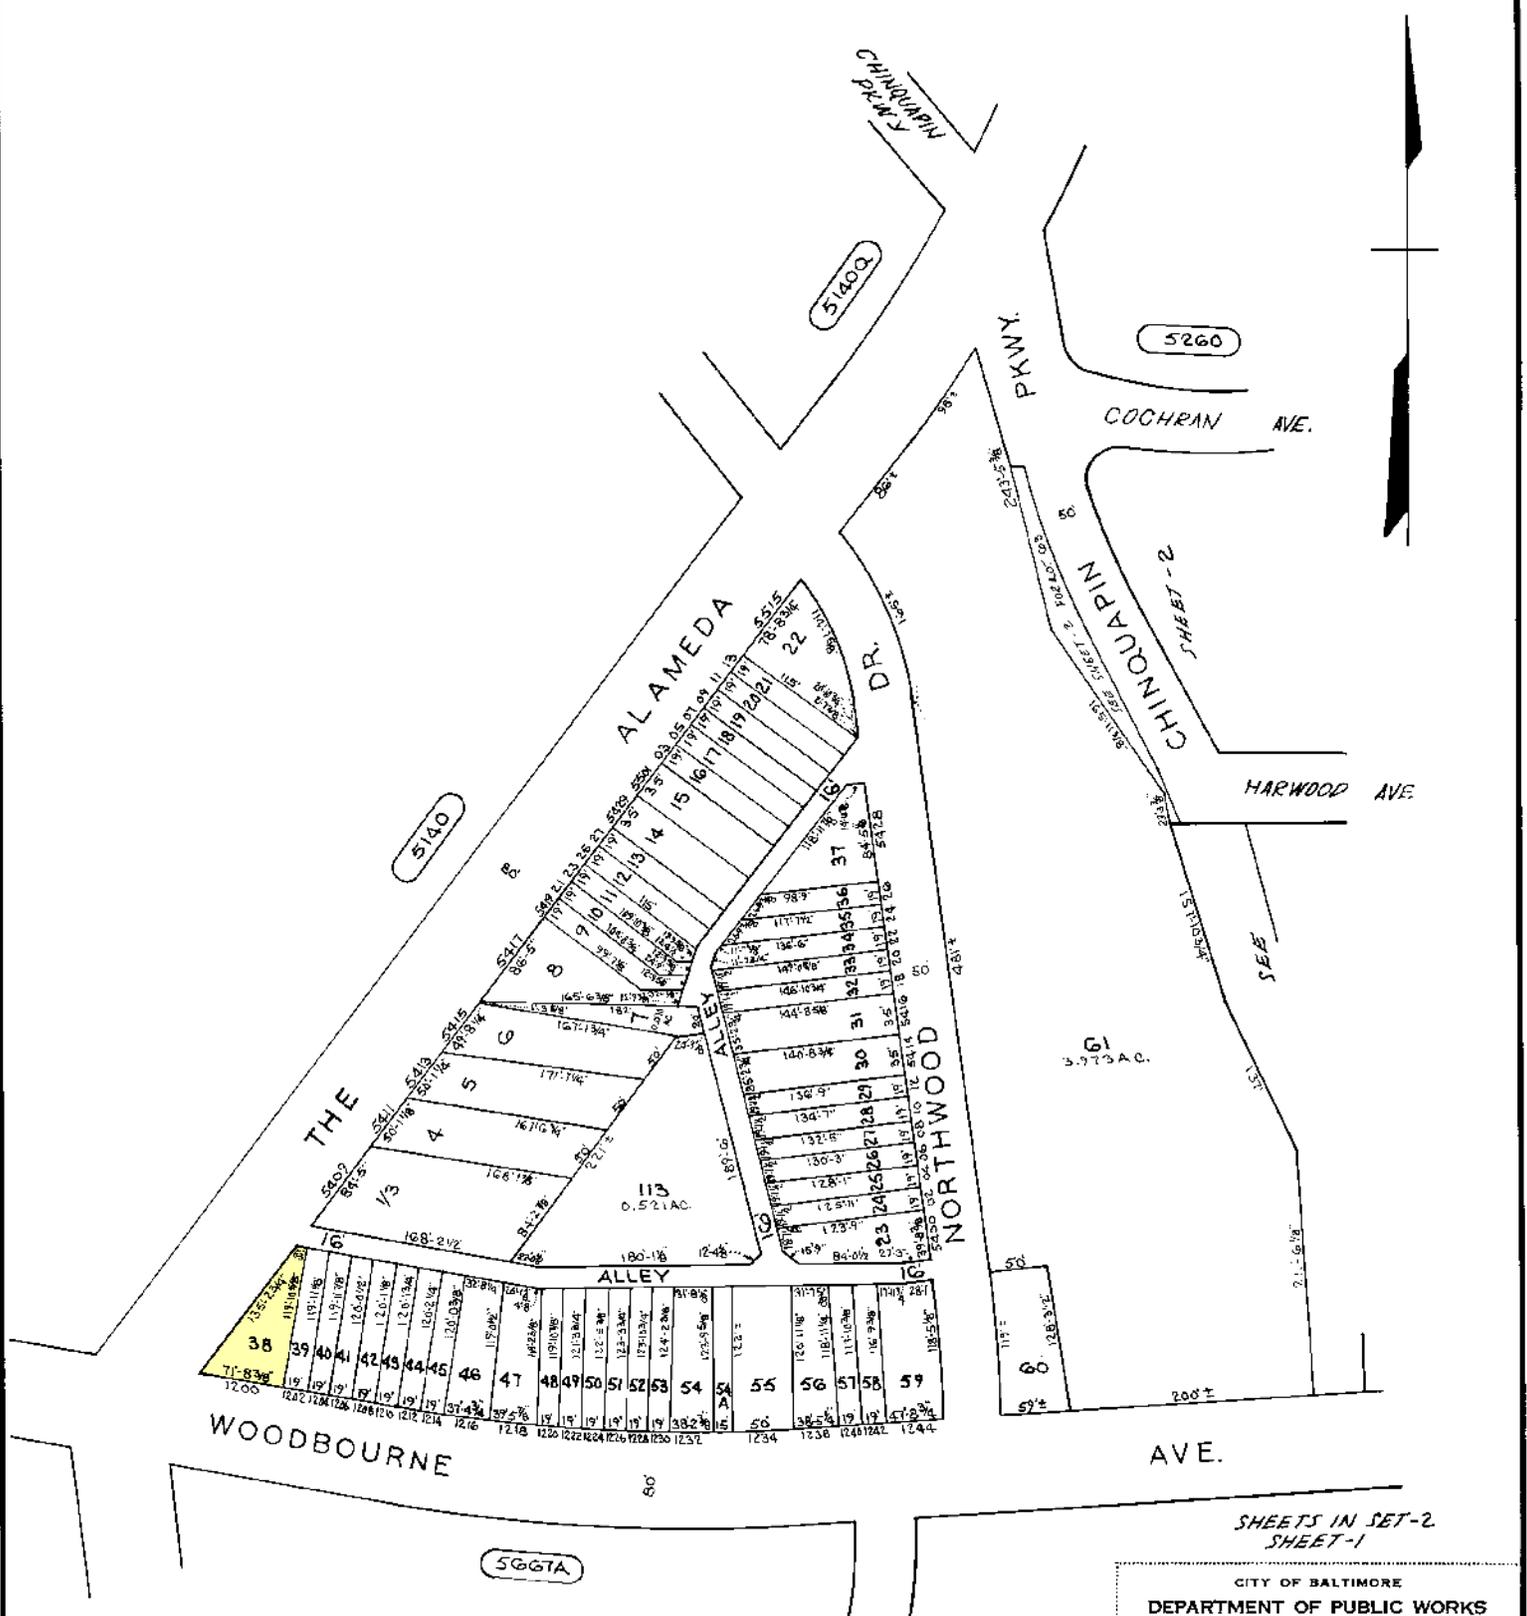

TRACED BY *P. P.*
 LETTERED BY *P. P.*
 CHECKED BY _____

NOTICE
 THIS IS A REAL PROPERTY PLAT AS PROVIDED FOR UNDER ARTICLE 76(d) OF THE CITY CHARTER. IT IS COMPILED FROM TITLE AND OTHER SOURCES AND IS NOT AN AUTHENTIC SURVEY.

SHEETS IN SET-2
 SHEET-1

CITY OF BALTIMORE
 DEPARTMENT OF PUBLIC WORKS

PROPERTY LOCATION SECTION
 WARD **27** SECTION **10**
 BLOCK **5263**

SCALE 1"=100' DATE *JUN 1993*