

REVISIONS

LOTS 2-5 & 90-94, 97, 99 DIM. CHANGED PER DEED C. SH. 9712

LOT 5 42154 PER DEED C. SH. 79-160

LOT 92 DIV PER DEED C. SH. 86-350


LOT 95 DIV PER DEED C. SH. 86-375

LOT 95 DIV PER DEED C. SH. 87-017

LOT 90 DIV PER DEED C. SH. 87-445

LOTS 2 & 5 PER DEED C. SH. 88-330

LOT 99 DIV PER DEED C. SH. 88-512

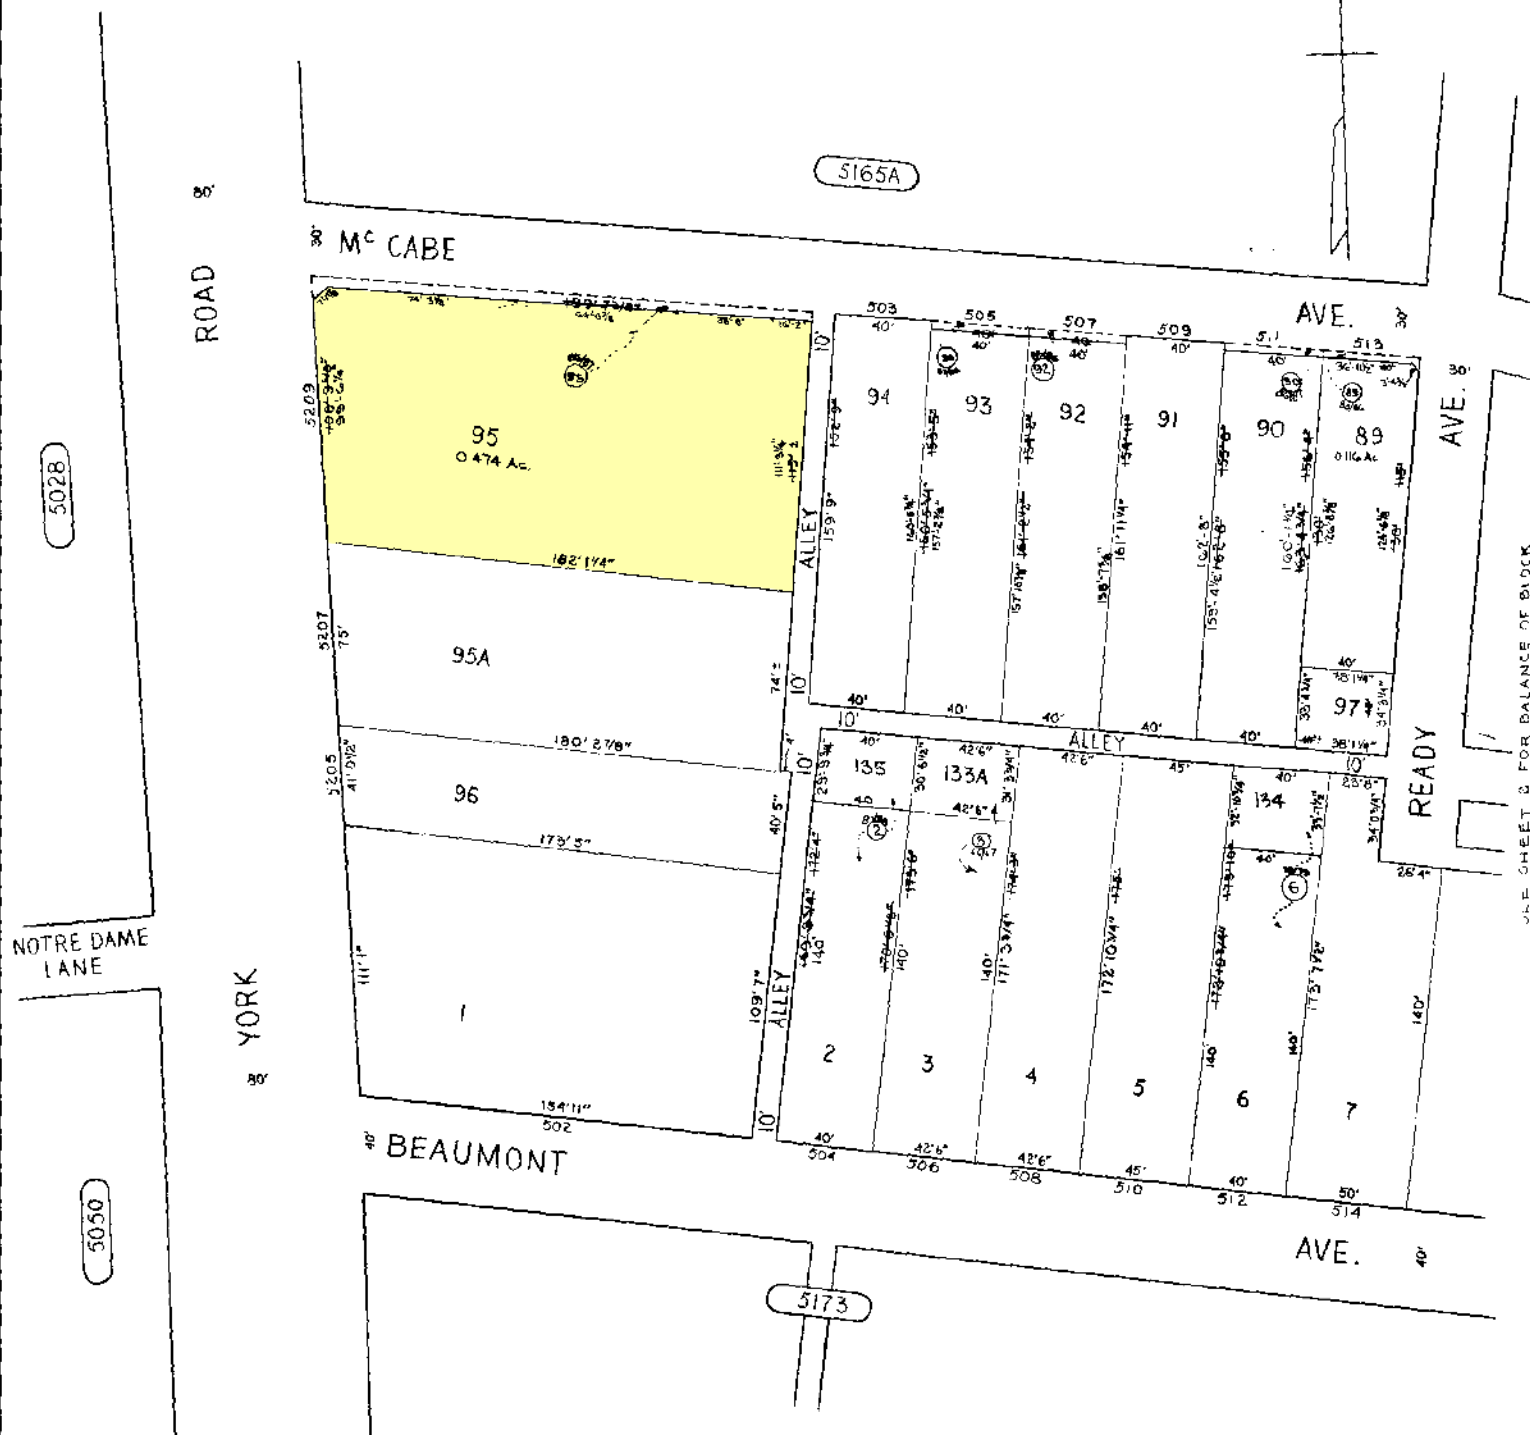

SHEETS IN SET- 4
SHEET N^o 1

CITY OF BALTIMORE
DEPARTMENT OF PUBLIC WORKS

PROPERTY LOCATION DIVISION

WARD **27** SECTION **49**
BLOCK **5165**

SCALE 1" = 50'

DATE APRIL 1967

NOTICE

THIS IS A REAL PROPERTY PLAT AS PROVIDED
FOR UNDER ARTICLE 76(d) OF THE CITY CHARTER
IT IS COMPILED FROM TITLE AND OTHER
SOURCES AND IS NOT AN AUTHENTIC SURVEY.

TRACED BY DON R. GRIFFIN

LETTERED BY D. R. G.

CHECKED BY