

HOWARD COUNTY CIRCUIT COURT (Land Records) WAR 23032 p.0278 MSA_CE_53_23024. Date available 12/15/2025. Printed 3/3/2026.

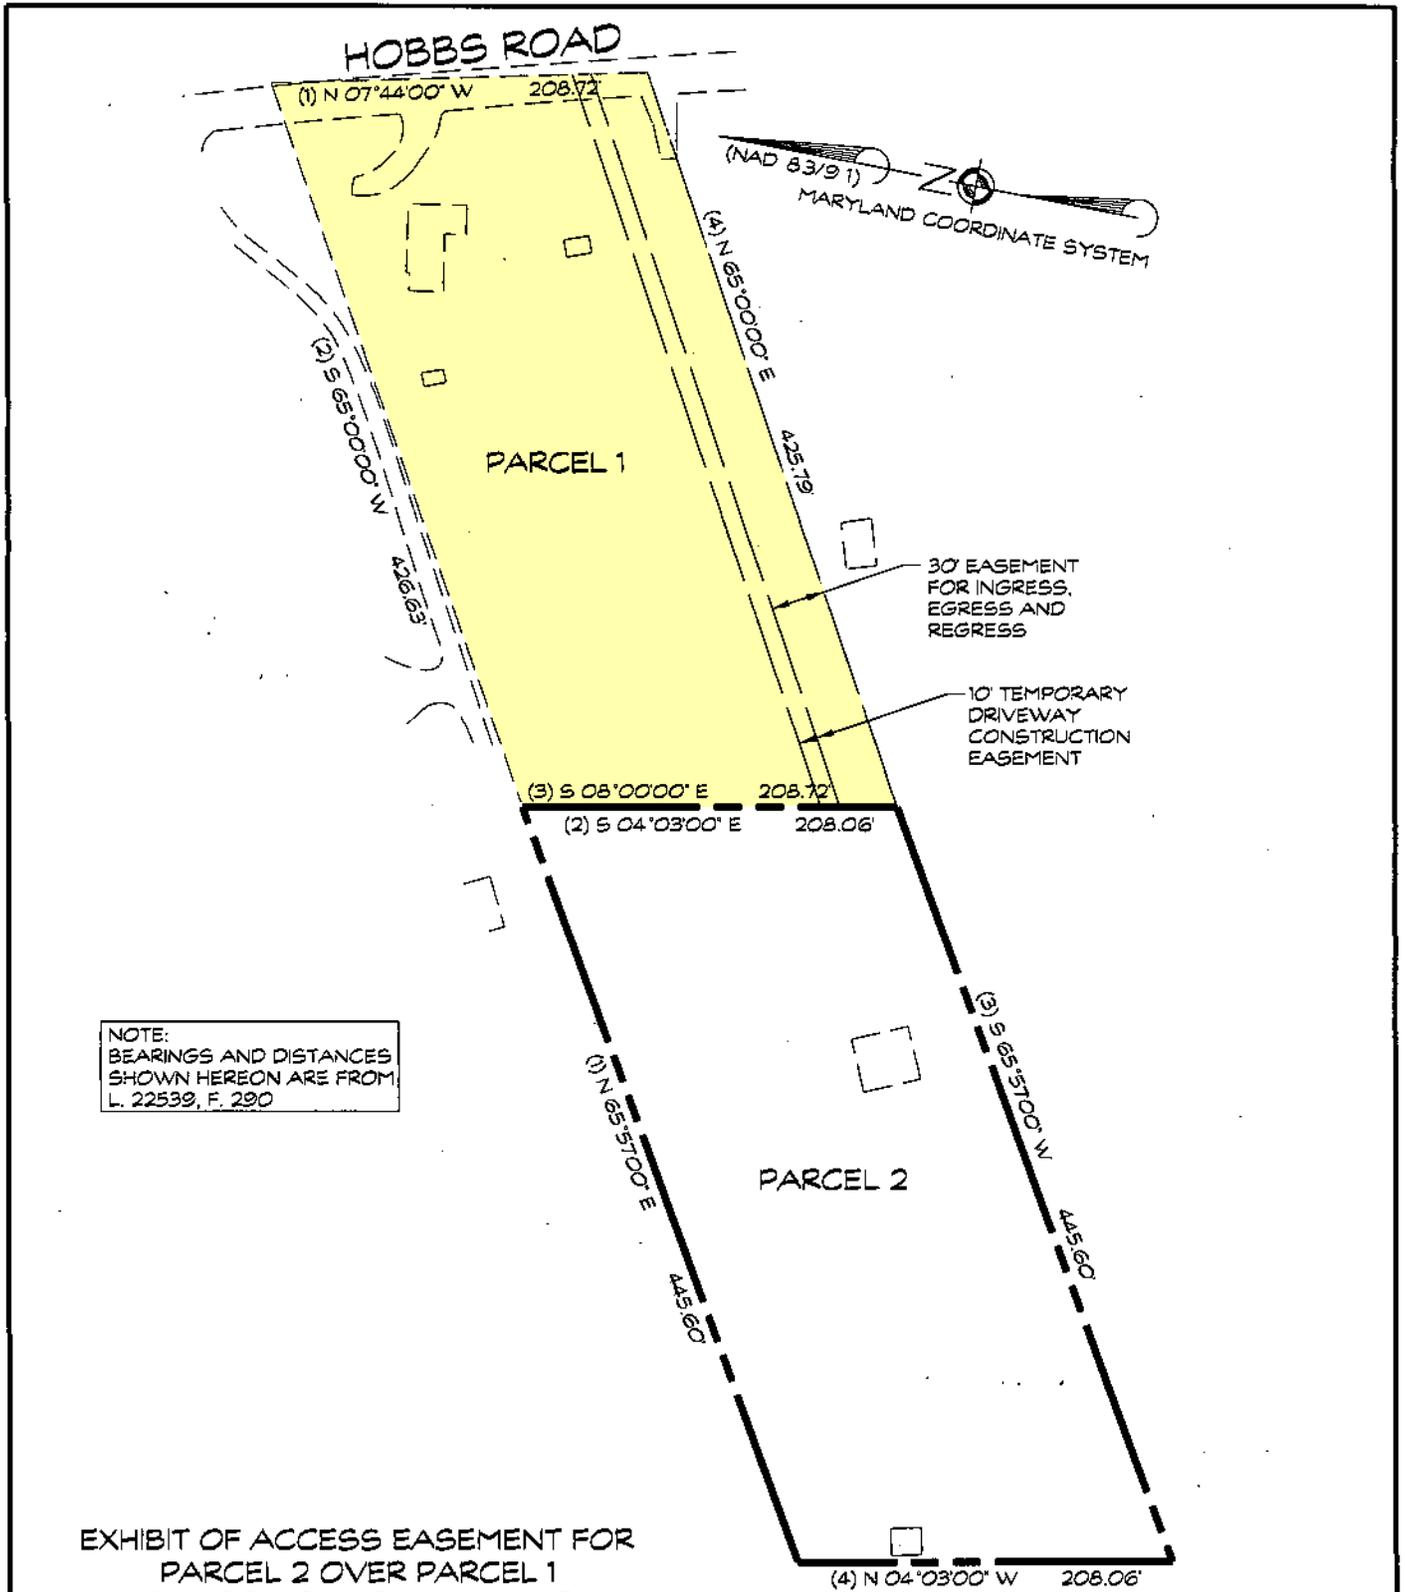


EXHIBIT OF ACCESS EASEMENT FOR
 PARCEL 2 OVER PARCEL 1
97 CRAB HOUSE, LLC
PROPERTY

TAX MAP: 14 GRID: 17 PARCEL: 169
 4th ELECTION DISTRICT HOWARD COUNTY, MD

| DATE | REVISIONS |
|------|-----------|
| | |
| | |
| | |

Engineers - Surveyors
CLSI
 Land Planning & Environmental Consultants
 www.clsi-civileng.com
 439 East Main Street Westminster, MD 21157-5539
 (410) 848-1790 FAX (410) 848-1791

| | |
|------------|------------|
| DRAWN BY: | BM |
| DESIGN BY: | |
| REVIEW BY: | |
| DATE: | JULY, 2025 |
| SCALE: | 1" = 100' |
| JOB NO: | 2022297 |
| SHEET: | 1 OF 1 |