


REVISIONS

BLOCK REDRAWN C.S.H. 78-136
 LOT 1 DIV. PER. DEED & SUBDIV. C.H.S.H. 07-087
 LOT 32/33 DIV. PER. DEED C.H.S.H. 43-265
 LOT 1A DIV. PER. DEED & CONDO. PLAT C.S.H. 04-124-125

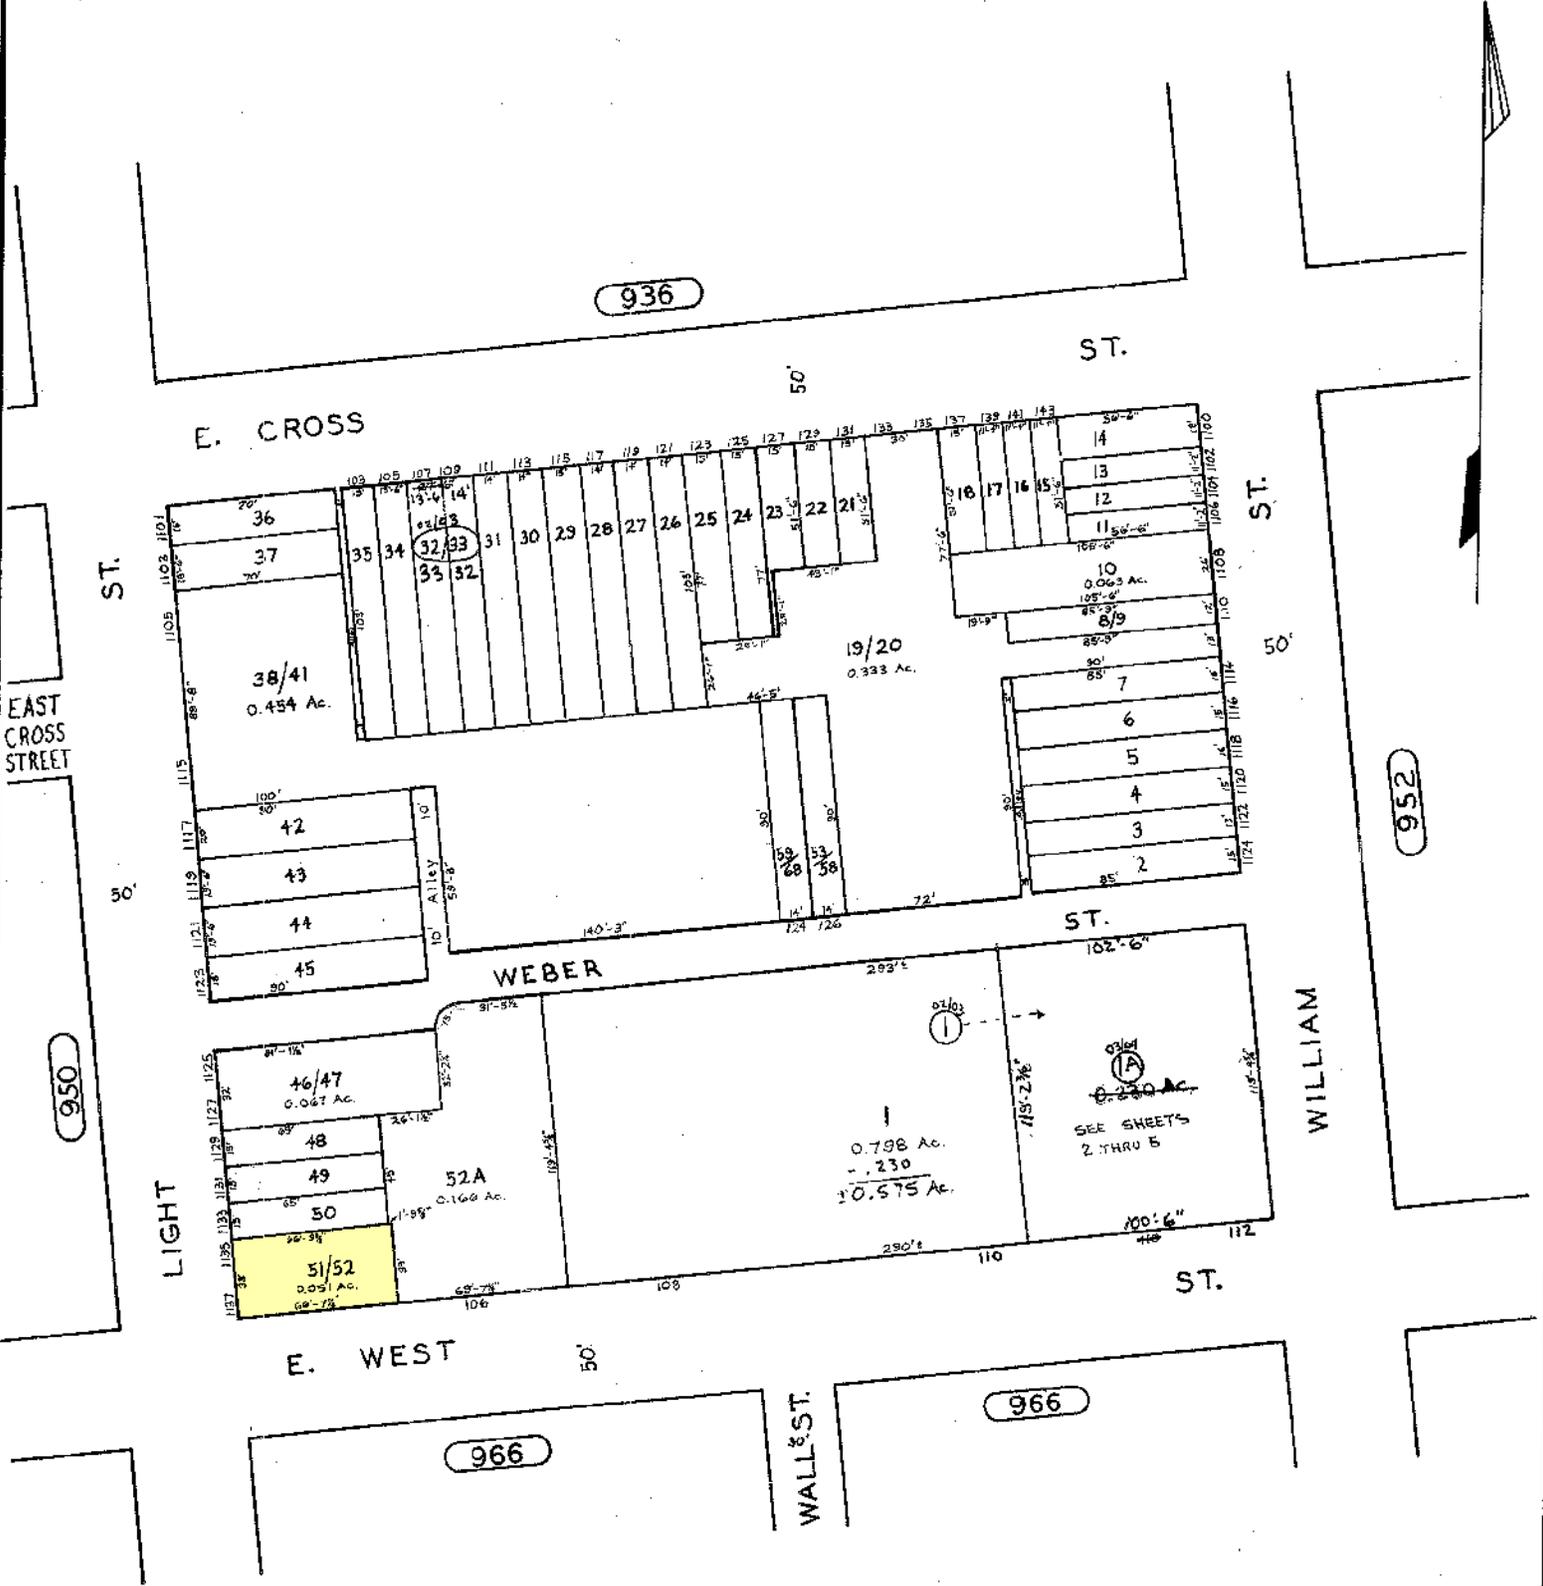

TRACED BY *[Signature]*
 LETTERED BY *[Signature]*
 CHECKED BY

NOTICE
 THIS IS A REAL PROPERTY PLAT AS PROVIDED FOR UNDER ARTICLE 76(D) OF THE CITY CHARTER IT IS COMPILED FROM TITLE AND OTHER SOURCES AND IS NOT AN AUTHENTIC SURVEY.

SHEETS IN SET 5
 SHEET NO. 1
 R. SEE SHEET 2 FOR OLD COND.

CITY OF BALTIMORE
 DEPARTMENT OF PUBLIC WORKS
 PROPERTY LOCATION SECTION
 WARD 24 SECTION 2
 BLOCK 951
 SCALE 1" = 50' DATE Sept. 1996