



REVISIONS


LOTS 1, 25, 55 CORR. PER DEEDS CH. 24, 87-075
 LOTS 31 & 32 CONSD. PER O.O.C.S.H. 51-035
 LOTS 40/41 - 44/45 CONSD PER O.O.C.S.H. 51-238
 LOTS 27 & 30 CONSD PER O.O.C.S.H. 51-322
 LOT 28 DIV PER DEED C.S.H. 06-095
 LOTS 28, 28A, 28B CONSD PER CONDO. TERM.
 CH. 54, 07-258
 LOTS 19-25 & 49-54 DIV. & CONSD.
 PER S.O. CH. 54, 07-145
 LOTS 53 & 54 CORR. PER O.O.C.S.H. 14-052

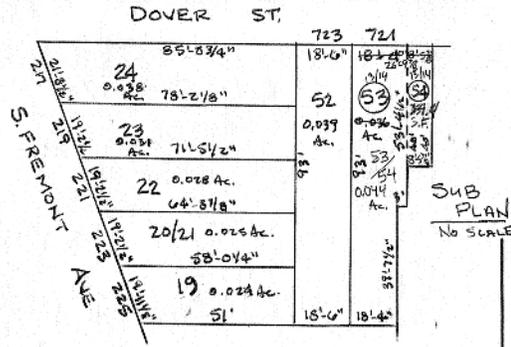

W. PRATT ST.

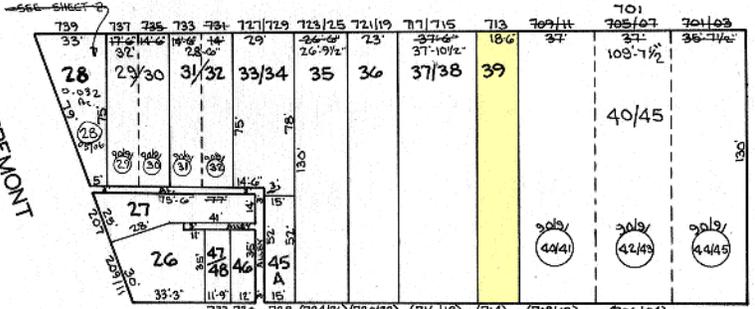

DOVER ST.

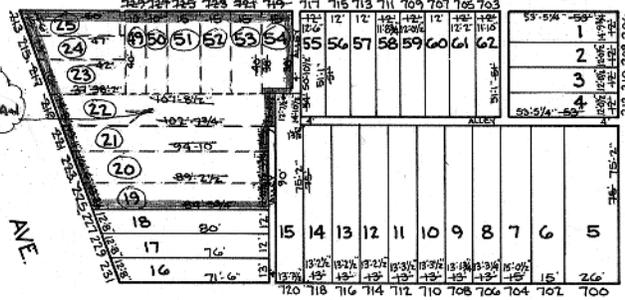

PORTLAND ST.

685

269

ST.

(40')

PENN

675

SHEET IN SET 2
 SHEET NO 21

CITY OF BALTIMORE
 DEPARTMENT OF PUBLIC WORKS

PROPERTY LOCATION DIVISION

WARD **22** SECTION **4**

BLOCK **674**

SCALE: 1" = 50' DATE: SEPT. 1986

NOTICE

THIS IS A REAL PROPERTY PLAT AS PROVIDED FOR UNDER ARTICLE 76(d) OF THE CITY CHARTER IT IS COMPILED FROM TITLE AND OTHER SOURCES AND IS NOT AN AUTHENTIC SURVEY.

TRACED BY: [Signature]
 LETTERED BY: [Signature]
 CHECKED BY: [Signature]