
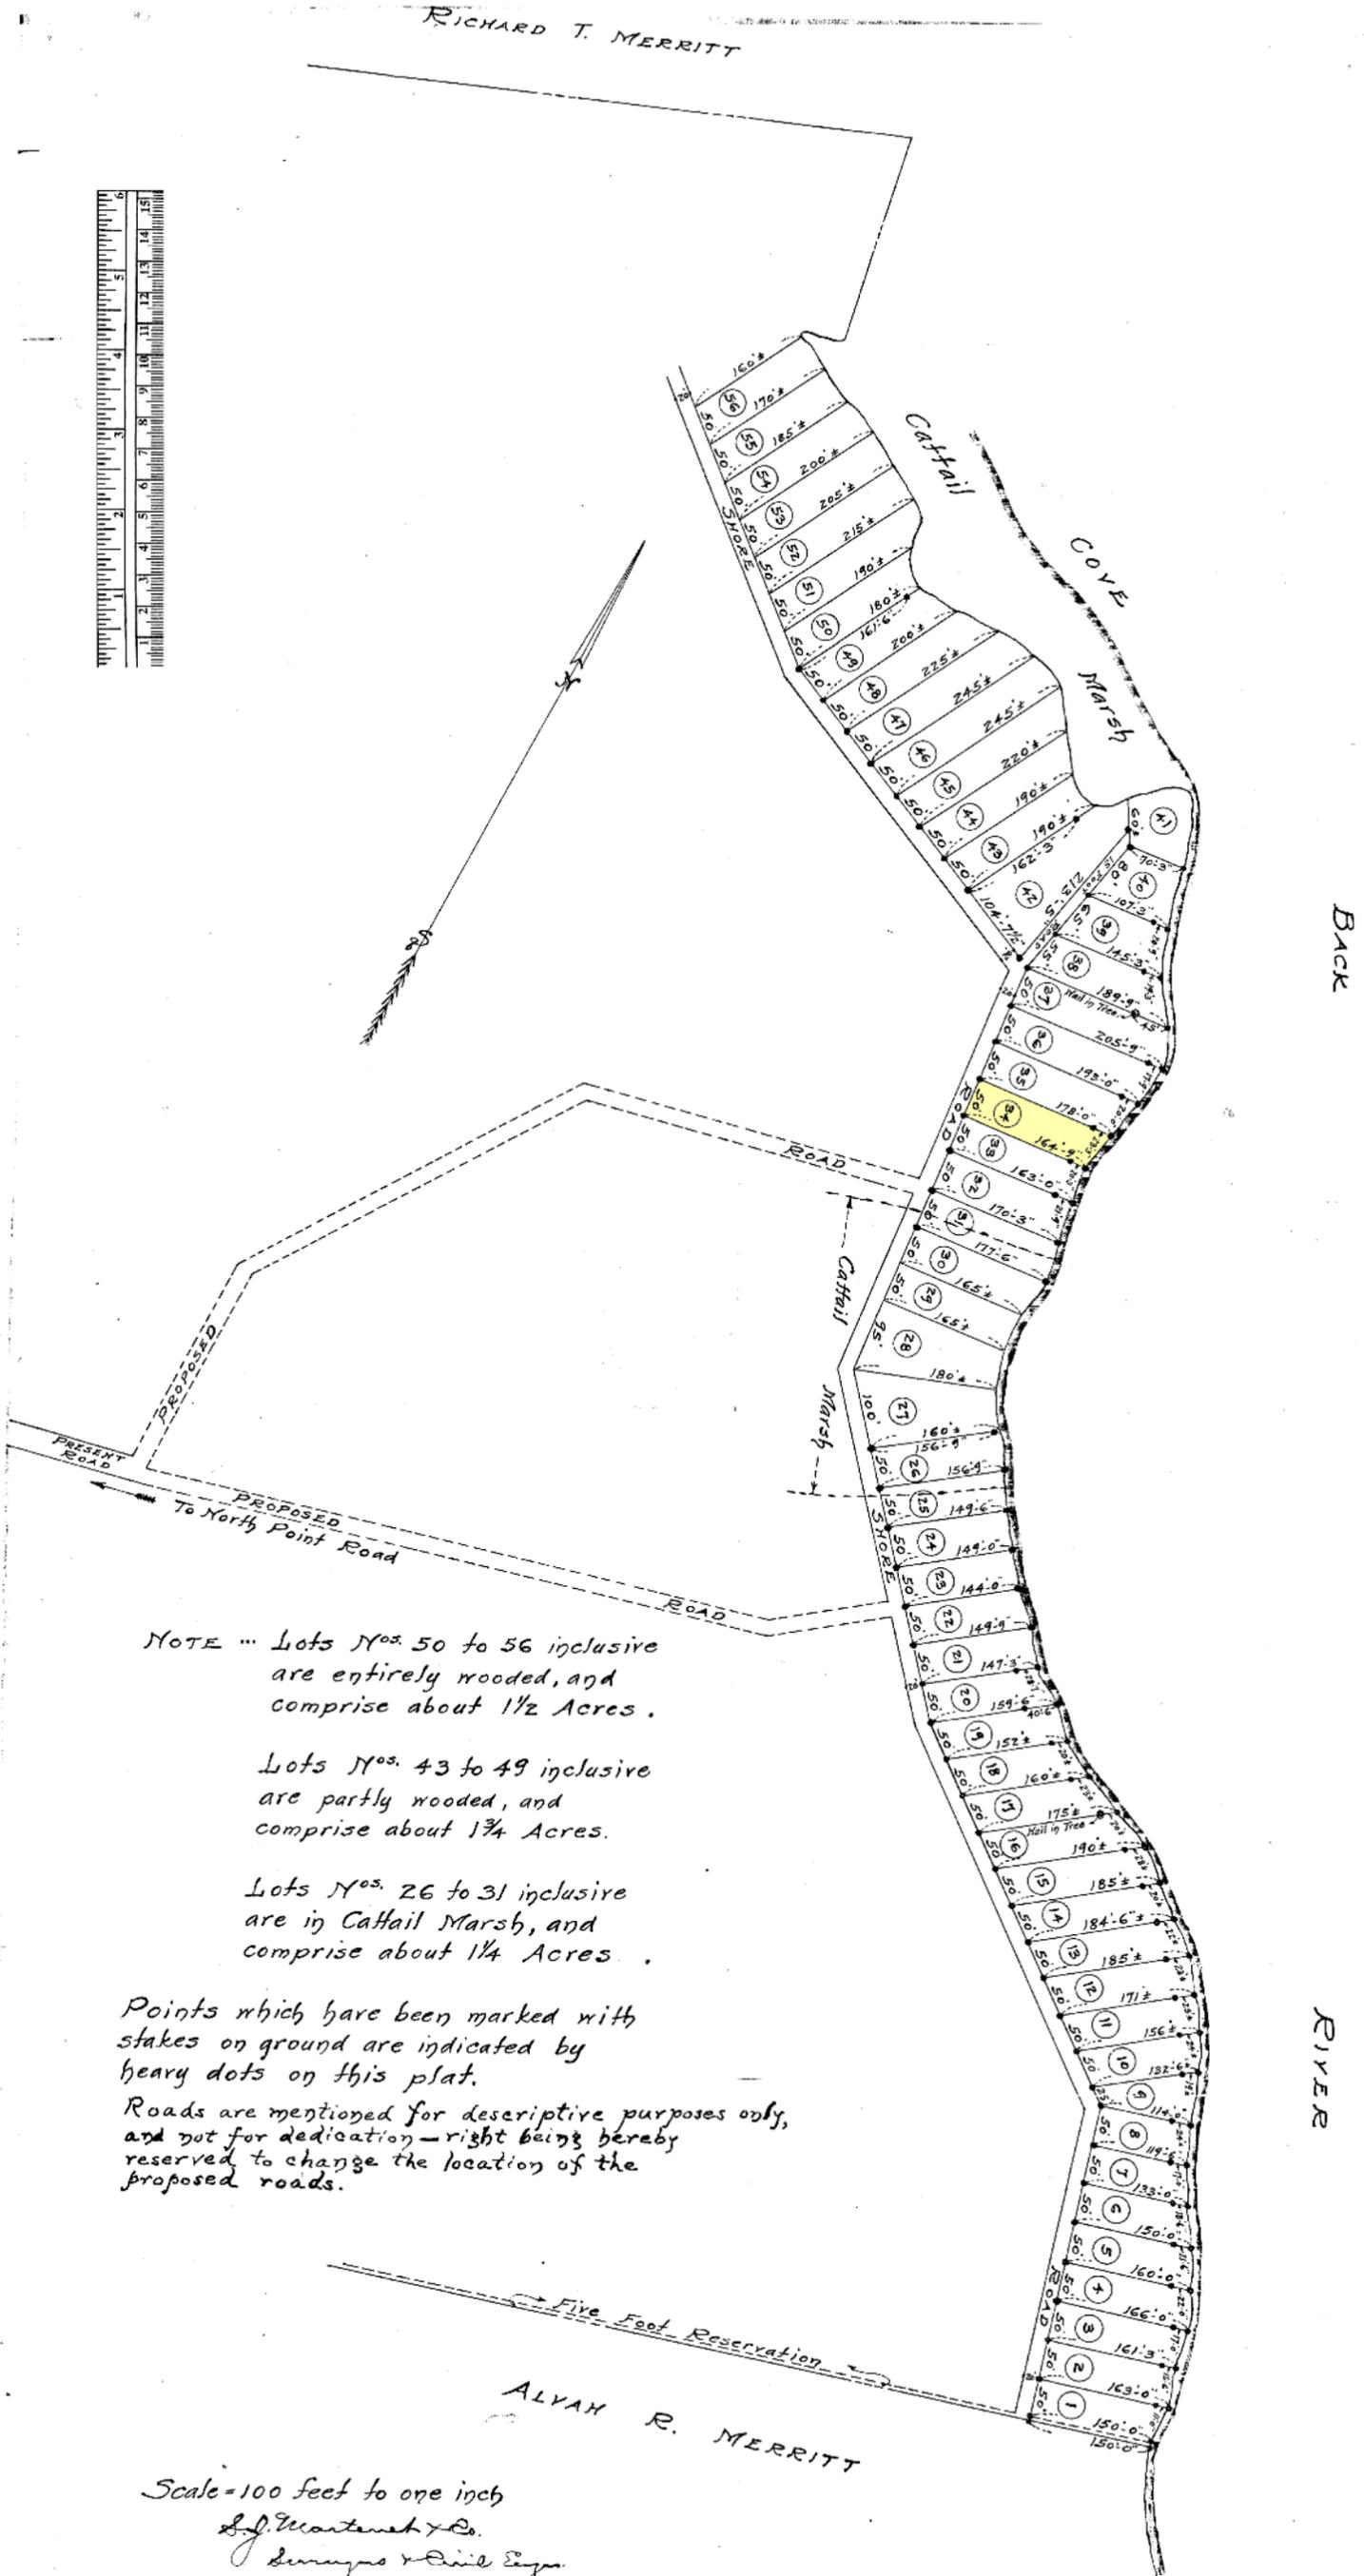


RICHARD T. MERRITT

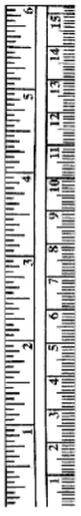

NOTE ... Lots Nos. 50 to 56 inclusive are entirely wooded, and comprise about 1/2 Acres.

Lots Nos. 43 to 49 inclusive are partly wooded, and comprise about 1 3/4 Acres.

Lots Nos. 26 to 31 inclusive are in Cattail Marsh, and comprise about 1 1/4 Acres.

Points which have been marked with stakes on ground are indicated by heavy dots on this plat.

Roads are mentioned for descriptive purposes only, and not for dedication - right being hereby reserved to change the location of the proposed roads.

ALVAN R. MERRITT

Scale = 100 feet to one inch
S. J. Warrant & Co.
Surveyors & Civil Eng'rs
Balt., July 21-1923

P. R. ...
18th Aug