


REVISIONS

REVISIONS

LOTS 1, 18, 24, 2A DIV & CONS'D PER APP DEED, O.O. & LOTS 5, 14, 18, 19, 19A, 24, 28, 30, 31 & 32 ASSUM CHANGE PER PLE CEN 81156/156  
 LOTS 36/36A, 38, & 37/38 PER DEED & P.L. 5.; C.S.H. 88-505.  
 LOTS 2, 20/23 & 23 DIV & CONS'D PER APP C.S.H. 83-572  
 LOTS 2, 2A & 37/38 PER DEED & DIV. PER APP & C.S.H. 81-031  
 LOT 13 PER DEED, C.S.H. 71-406

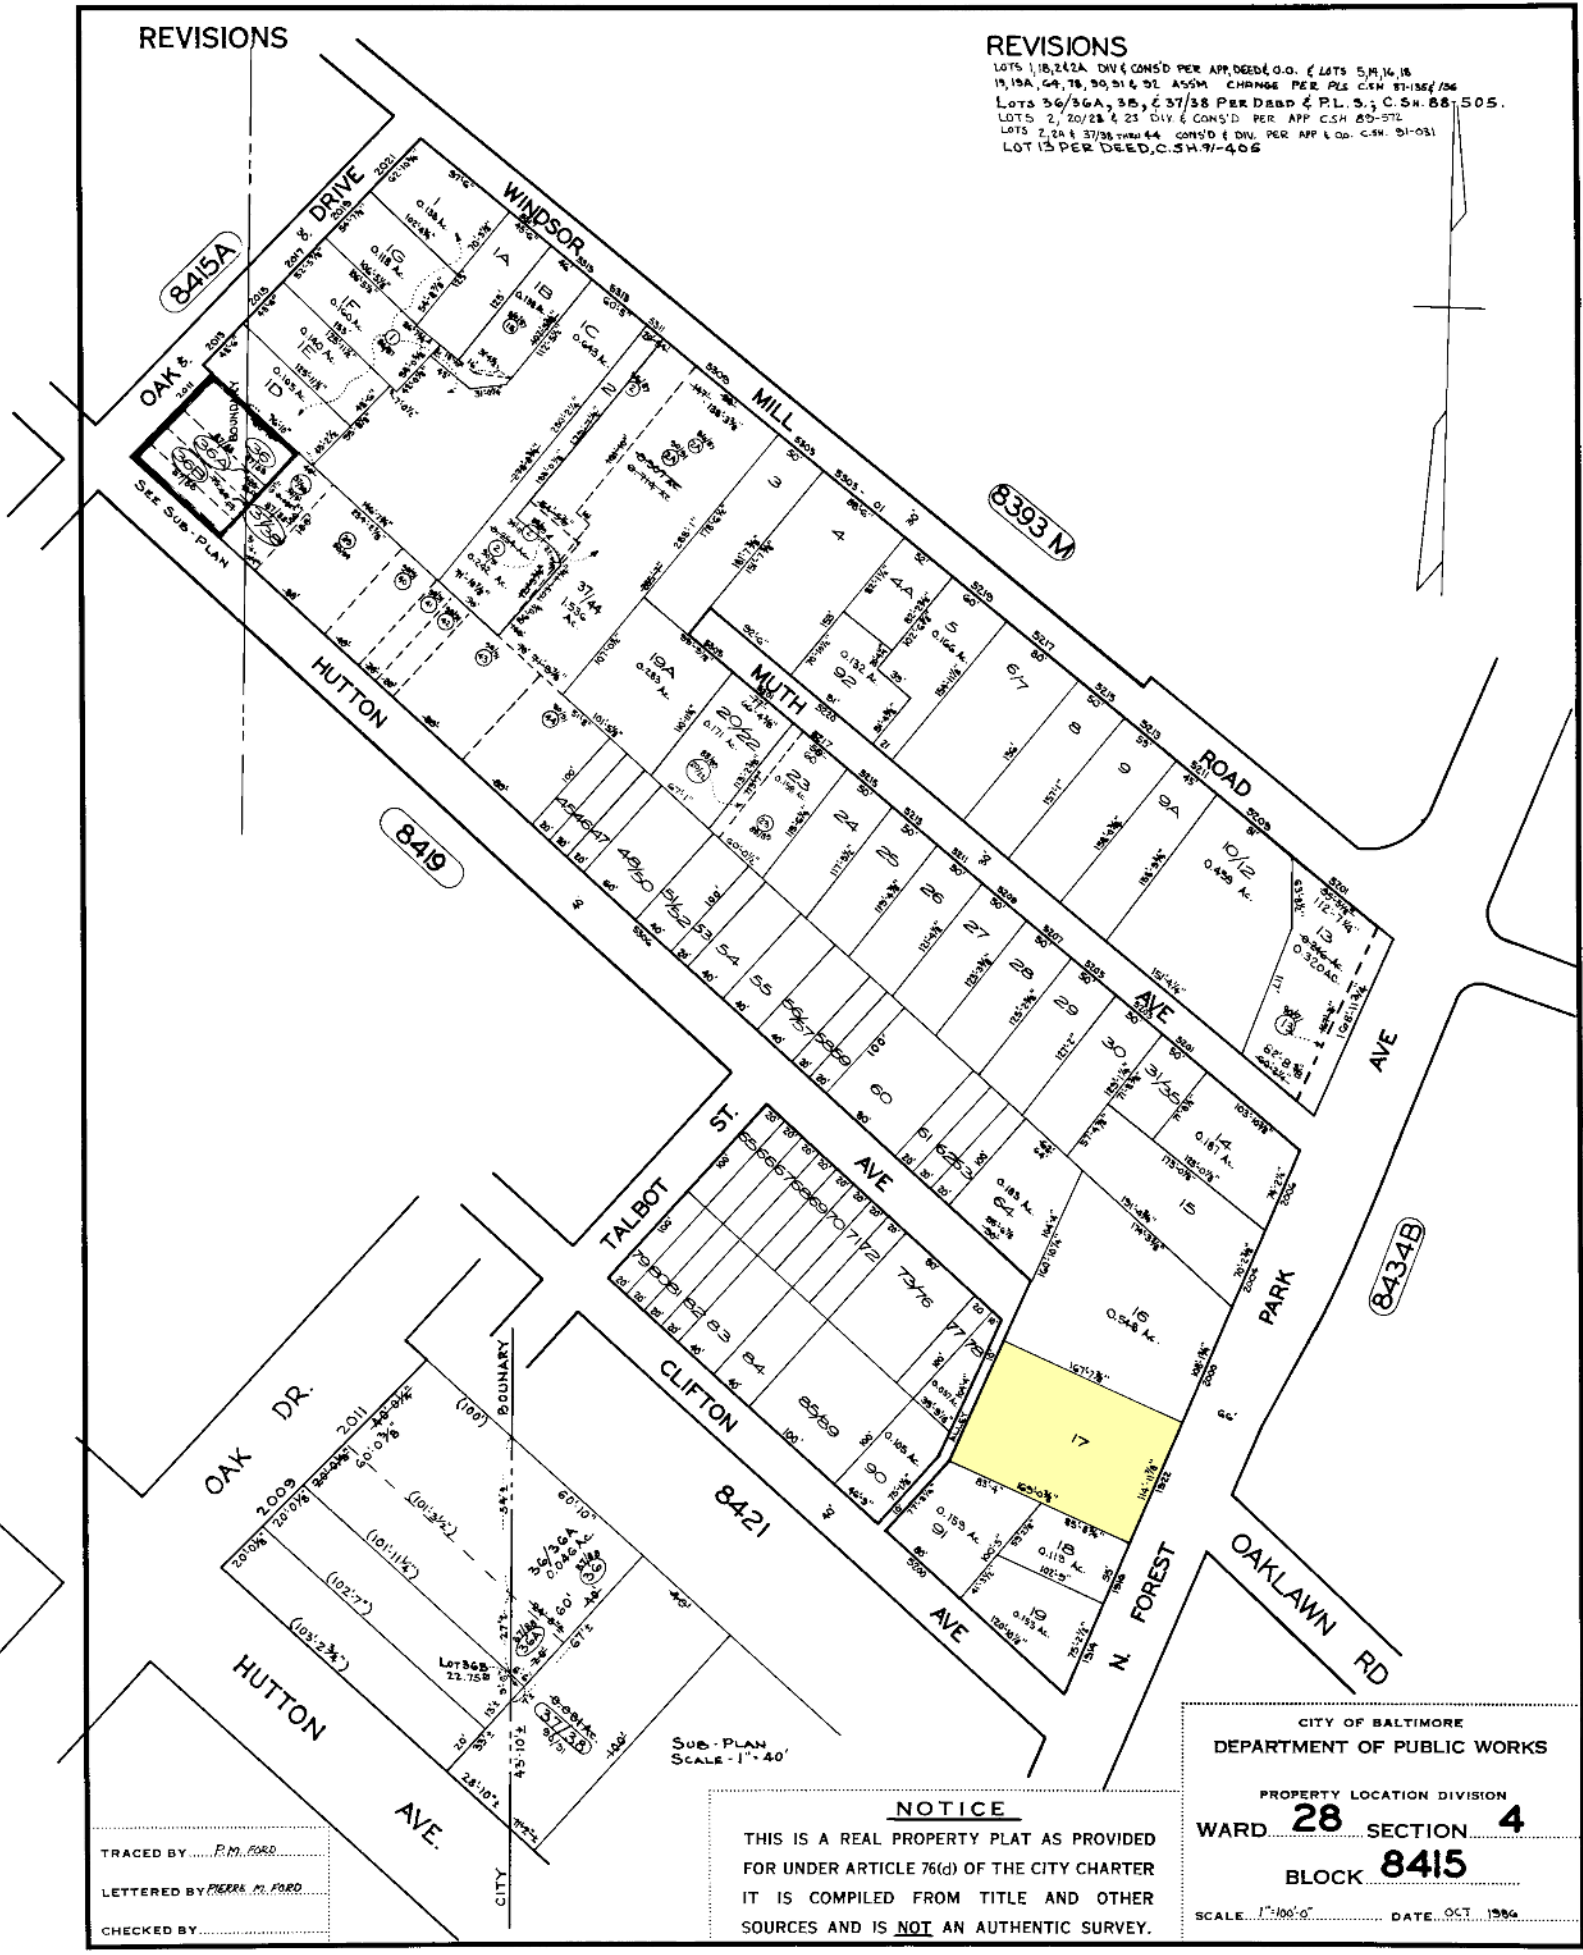

SUB-PLAN  
 SCALE - 1" = 40'

**NOTICE**

THIS IS A REAL PROPERTY PLAT AS PROVIDED FOR UNDER ARTICLE 76(d) OF THE CITY CHARTER IT IS COMPILED FROM TITLE AND OTHER SOURCES AND IS NOT AN AUTHENTIC SURVEY.

CITY OF BALTIMORE  
 DEPARTMENT OF PUBLIC WORKS

PROPERTY LOCATION DIVISION  
 WARD **28** SECTION **4**  
 BLOCK **8415**

SCALE: 1" = 100' 0" DATE: OCT 1984

TRACED BY: P.M. 5580  
 LETTERED BY: PIERRE M. FORD  
 CHECKED BY: