


REVISIONS

LOTS 1-84 75-79 CONS'D PER APP. 7/79 PER P.L.C. 58 32
 LOTS 65-72/79, 171 DIM CHANGE & LOTS 114/15/16 CONS'D PER APP. C.S.H. 81-147 & 148
 LOTS 73 & 74/80 PER. P.L.S. C.S.H. 84-352
 LOTS 81 & 82 CONS'D PER C.O. C.S.H. 88-588
 LOT 16/17 S.D.C. PER S.B. & P.L.S. 10-84, 86-102
 LOTS 1/8 THRU 15 & 18 DIM. & AREA CHAN. PER P.L.S.

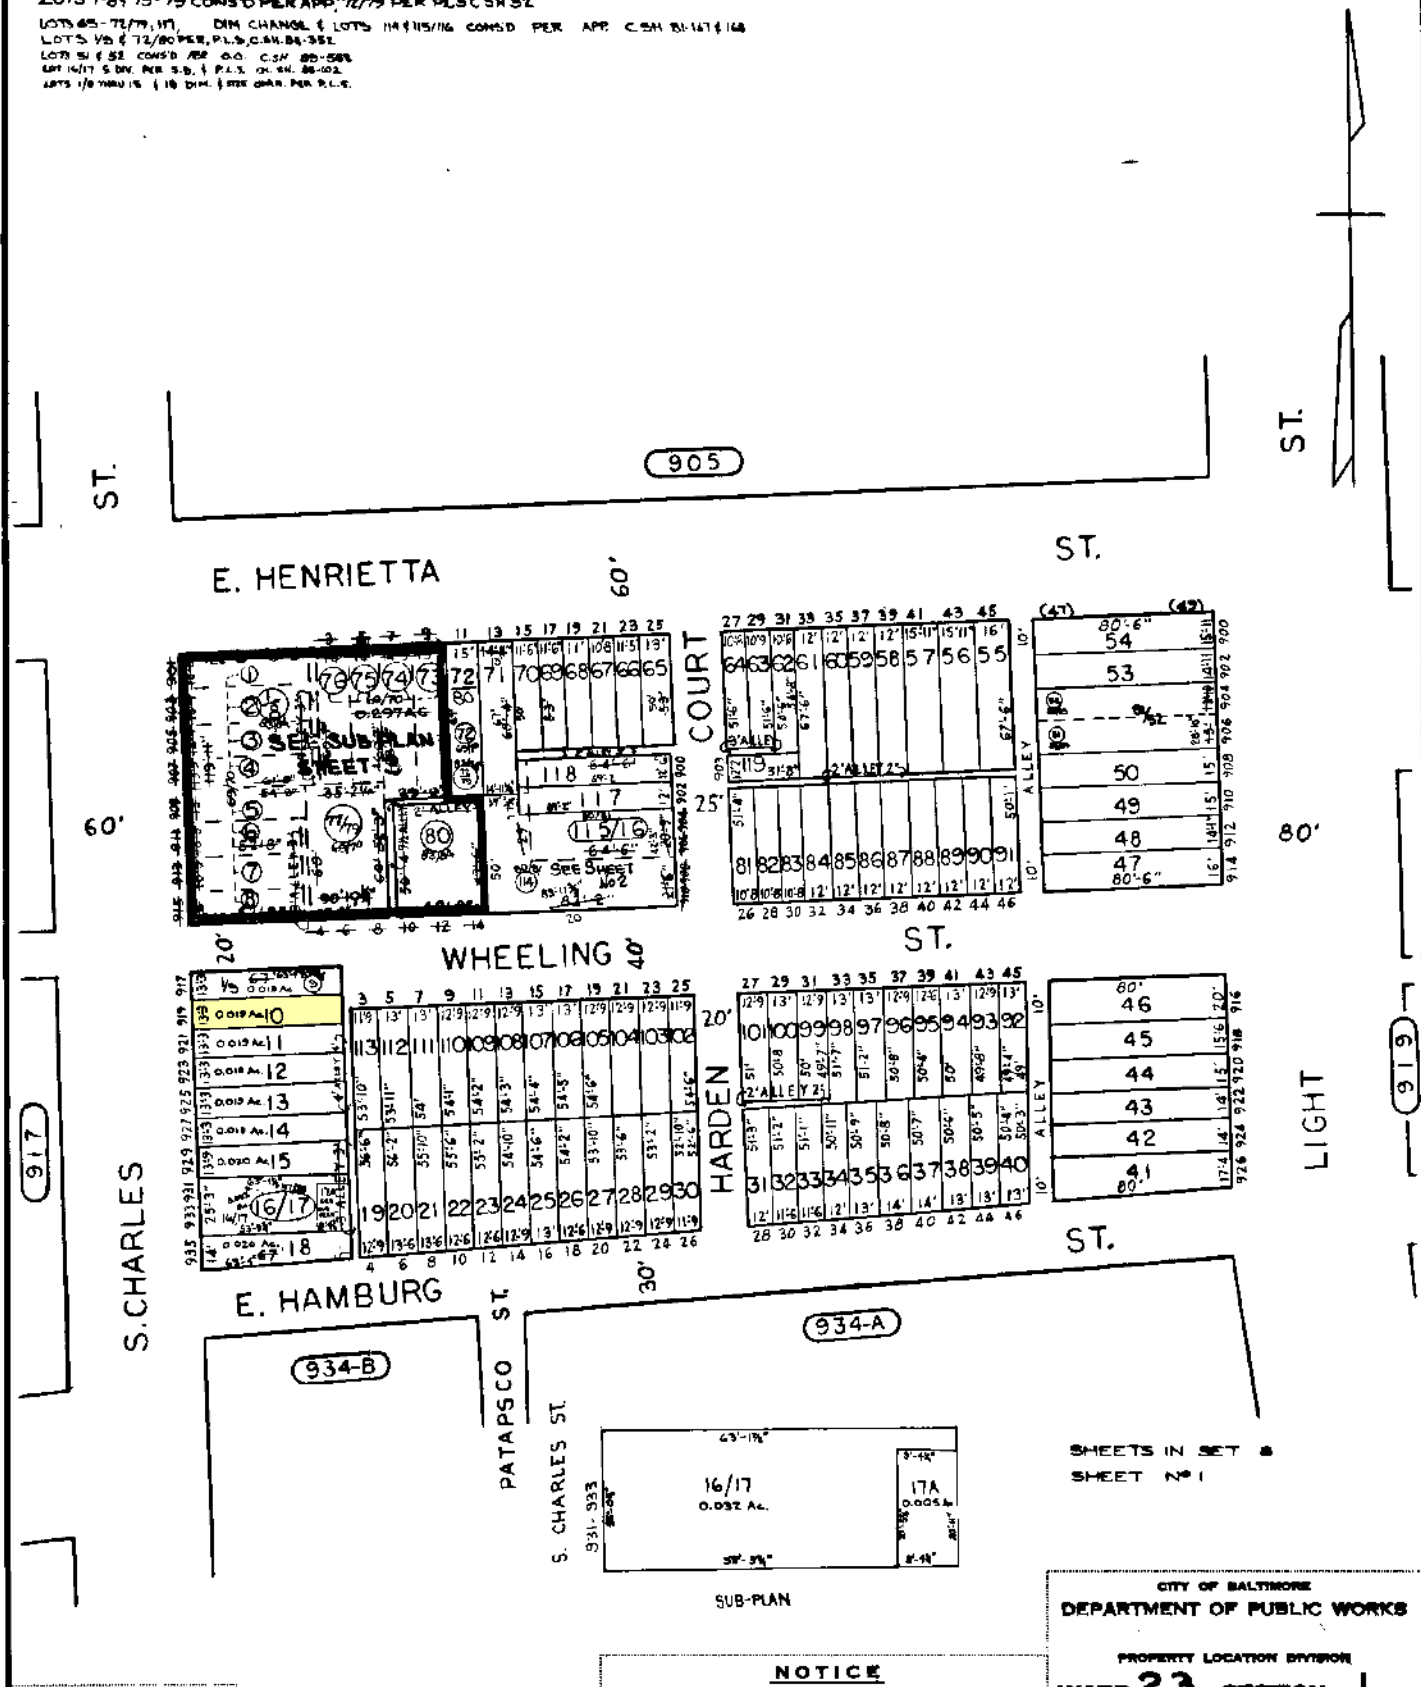

917


919

TRACKED BY L. DUBECH
 LETTERED BY L.D.
 CHECKED BY

NOTICE
 THIS IS A REAL PROPERTY PLAT AS PROVIDED FOR UNDER ARTICLE 76(d) OF THE CITY CHARTER IT IS COMPILED FROM TITLE AND OTHER SOURCES AND IS NOT AN AUTHENTIC SURVEY.

CITY OF BALTIMORE
 DEPARTMENT OF PUBLIC WORKS
 PROPERTY LOCATION DIVISION
 WARD 23 SECTION 1
 BLOCK 918
 SCALE 1"=30'-0" DATE FEB. 1967.

SHEETS IN SET 8
 SHEET NO. 1

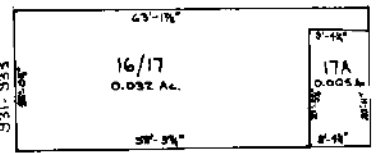

SUB-PLAN