


REVISIONS
 Dim. Lots 19-25 per Deed. C.Sh. 1682B.
 Lot 18 Desc. Corrected C.Sh. 1713C.
 Lot 18 Desc. Corrected C.Sh. 234G.
 Lot 24 Dim. Change Per Deed C.Sh. 2349A.
 Lot 18A of 18B To Bk 20-B-2145 Per App C.Sh. 8801.
 Lots 19-25 PER D.O.F.A. C.Sh. 9890-E
 Lots 8 THRU 11, DIM. COR. PER DEED, DEED PLAN, & R.L.S. COMP. C.Sh. 78-084.

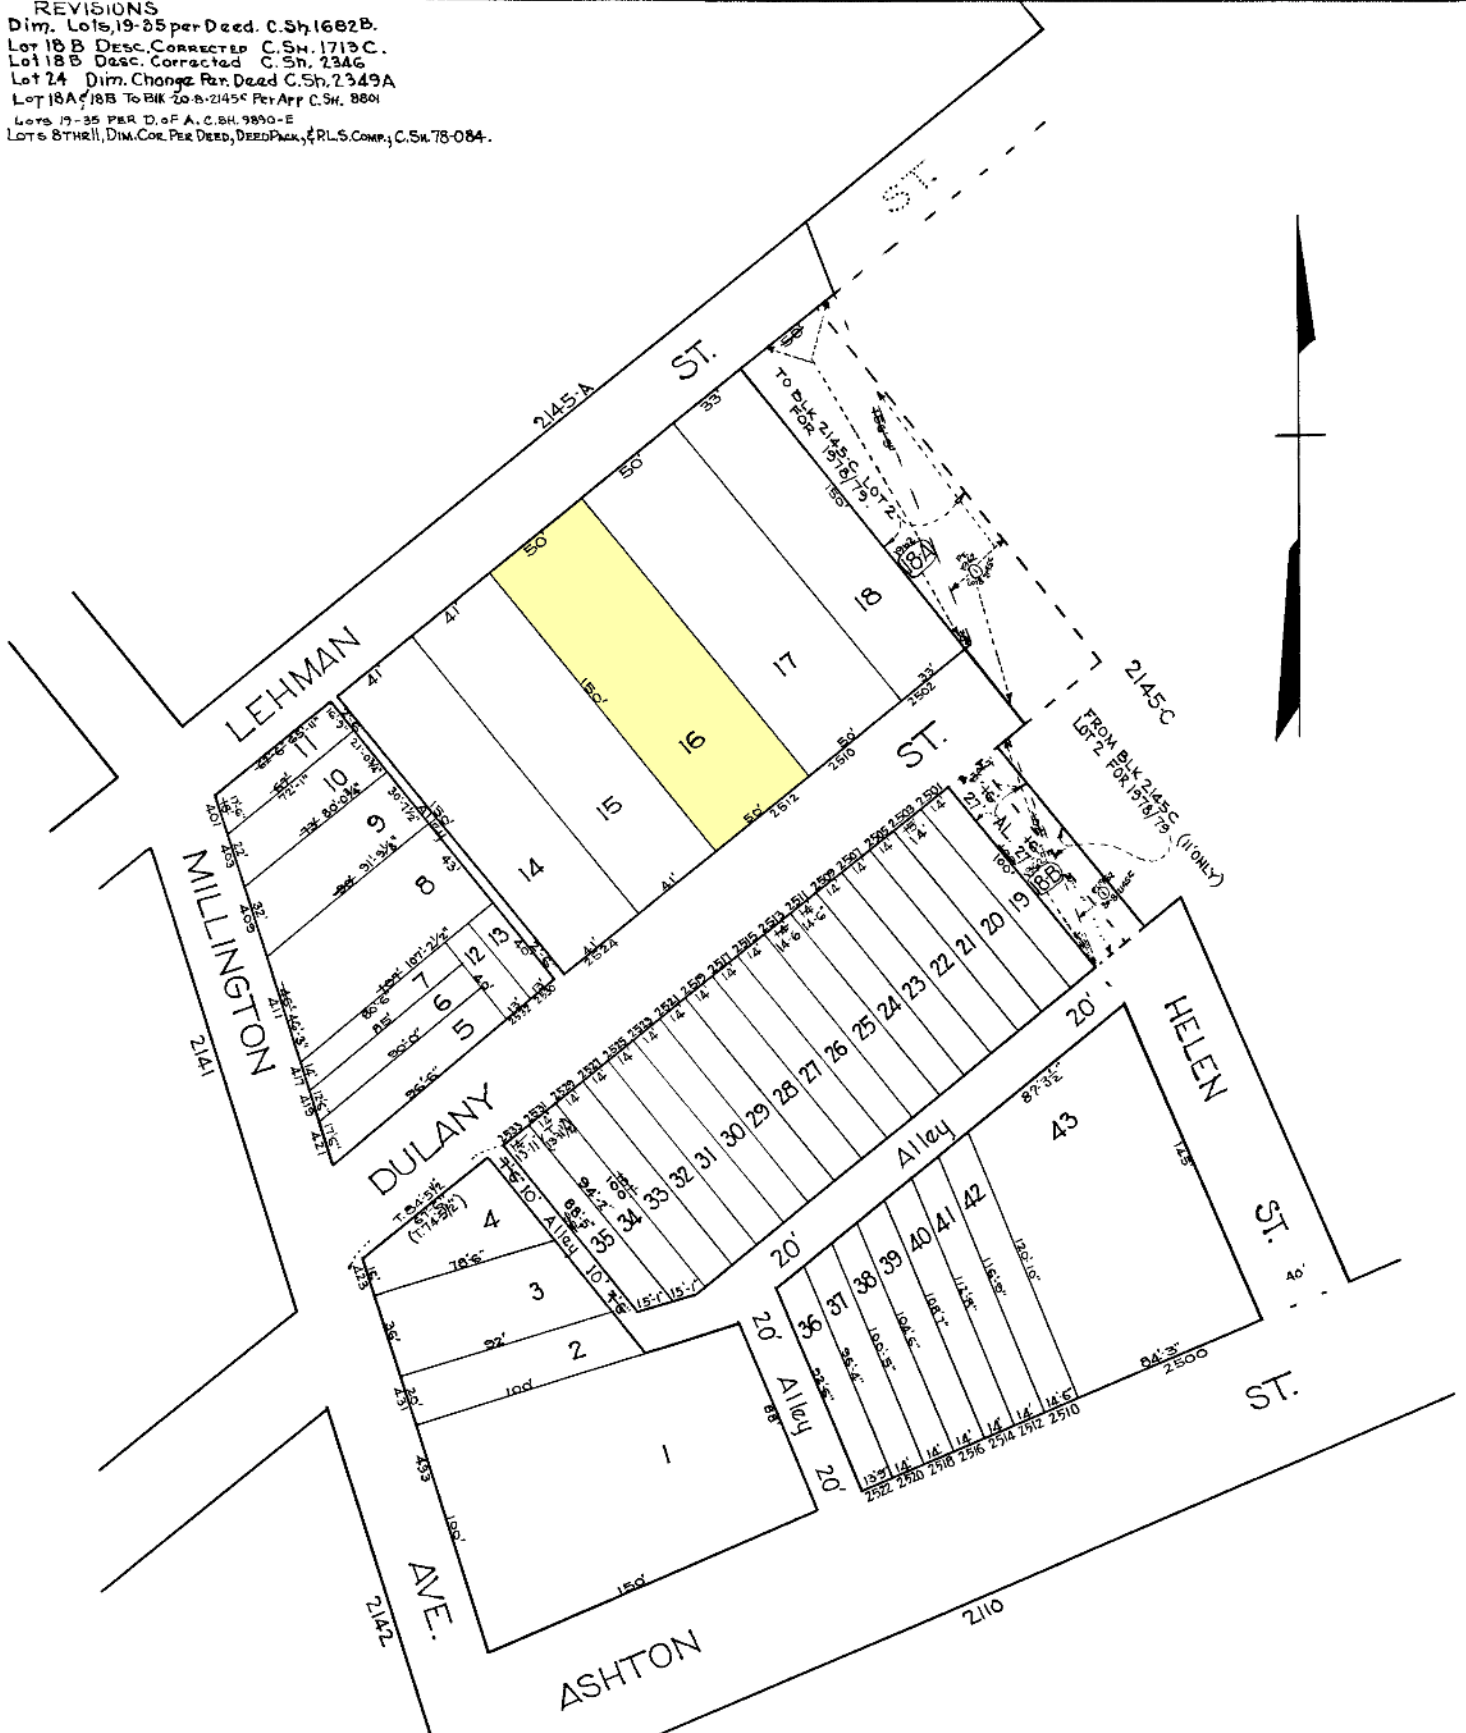

TRACED BY *C.C. Miller*
 LETTERED BY *H.V. Housar*
 CHECKED BY

NOTICE
 THIS IS A REAL PROPERTY PLAT AS PROVIDED FOR UNDER ARTICLE 76(f) OF THE CITY CHARTER. IT IS COMPILED FROM TITLE AND OTHER SOURCES AND IS NOT AN AUTHENTIC SURVEY.

CITY OF BALTIMORE
 DEPARTMENT OF PUBLIC WORKS
 BUREAU OF PLANS & SURVEYS
 PROPERTY LOCATION DIVISION
WARD 20 SECTION 8
BLOCK 2145-B
 SCALE: 1" = 50'-0" DATE: Feb. 1930