

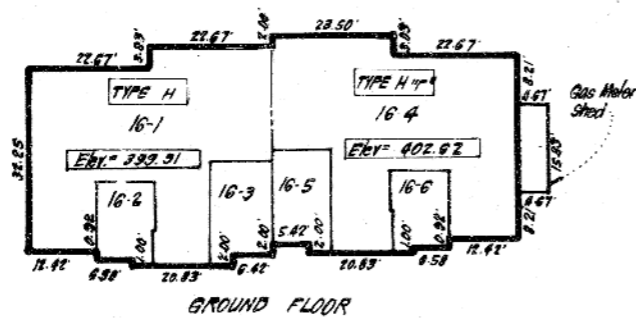
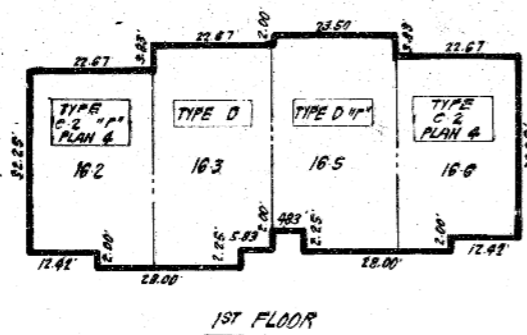
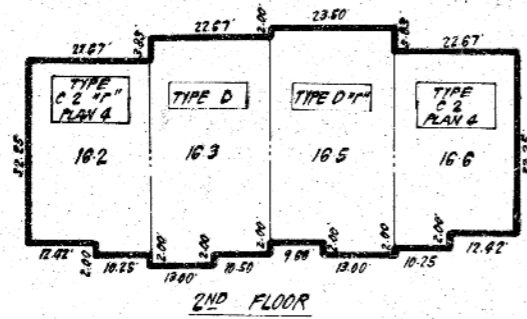


PLAT-C.M.P. NO. 5556

FILED JUL 21 1983

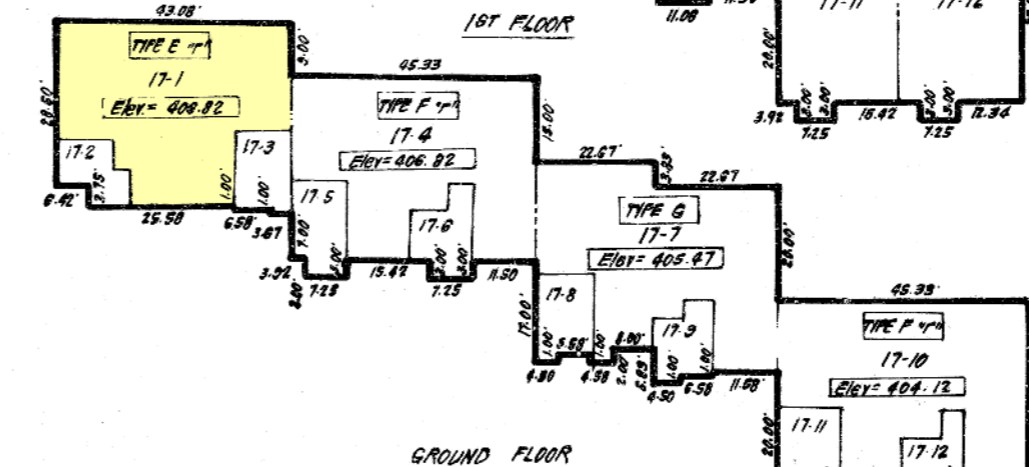

BUILDING NUMBER 16

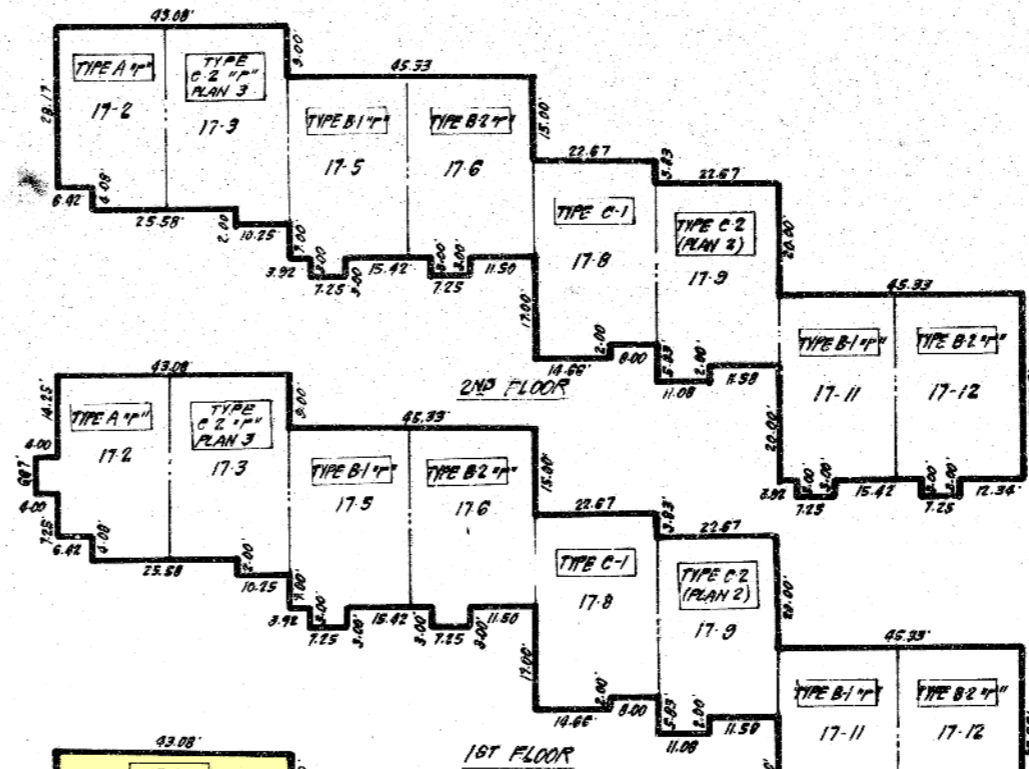

BUILDING NUMBER 17

PHASES 9 THRU 22
 CONDOMINIUM PLAT
PARTRIDGE COURTS
CONDOMINIUM


COLUMBIA
 LOT 1
 VILLAGE OF WILDE LAKE
 SECTION 10 AREA 1
 5TH ELECTION DISTRICT
 HOWARD COUNTY, MARYLAND
 DATE: MAY, 1983 SCALE: 1"=20'

CLARK, FINEFROCK & SACKETT
 ENGINEERS, PLANNERS SURVEYORS
 11315 LOCKWOOD DRIVE
 SILVER SPRING, MARYLAND 20904

MSA SSU 1247-206-7




Maryland State Area

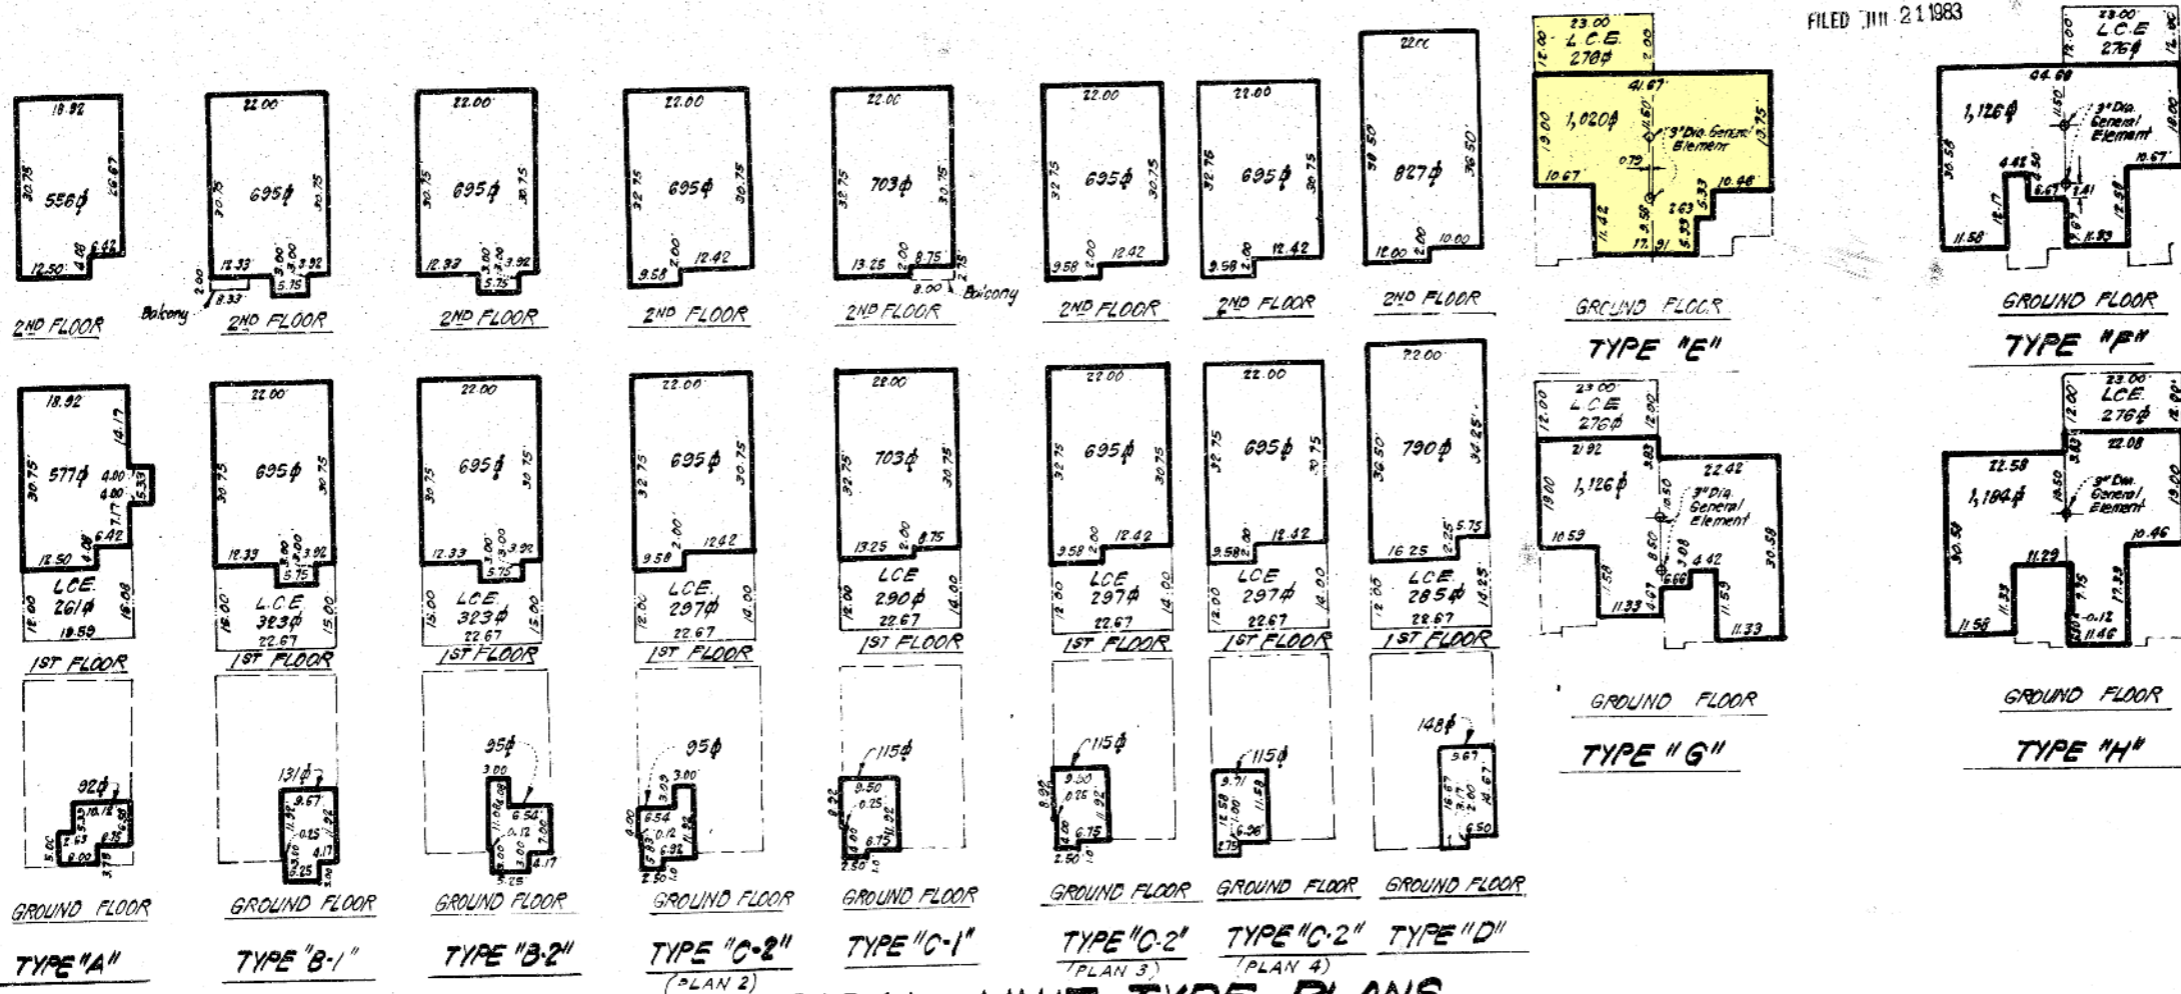

TYPICAL UNIT TYPE PLANS

SCALE: 1"=20'

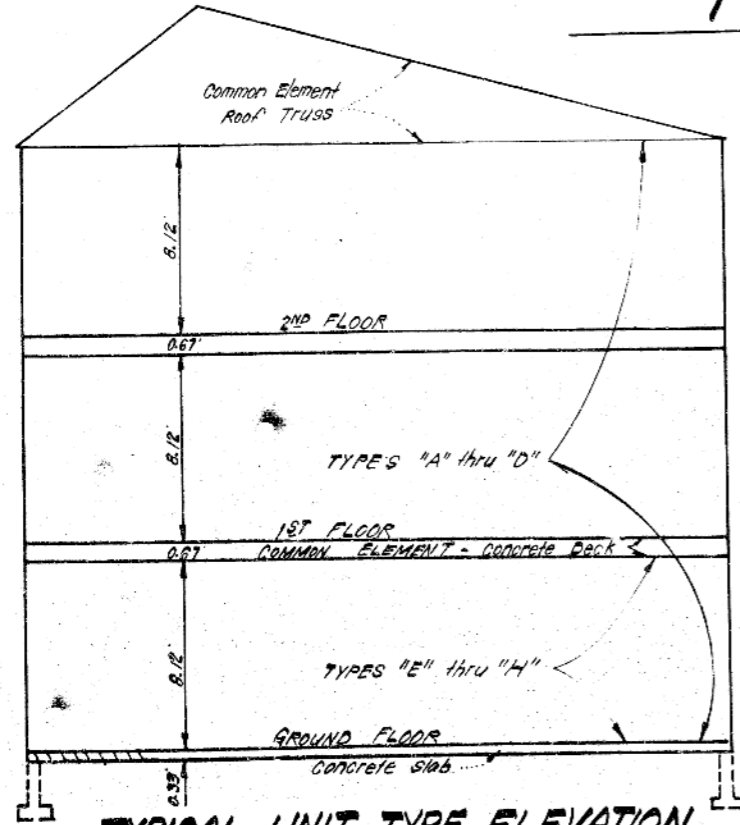

TYPICAL UNIT TYPE ELEVATION

SCALE: HOR. 1"=5'
VER. 1"=5'

PHASES 9 THRU 22
CONDOMINIUM PLAT
**PARTRIDGE COURTS
CONDOMINIUM**
COLUMBIA
LOT 1
VILLAGE OF WILDE LAKE
SECTION 10 AREA 1
5TH ELECTION DISTRICT
HOWARD COUNTY, MARYLAND
DATE: MAY, 1983 SCALE: As Shown

CLARK, FINEBROCK & SACKETT
ENGINEERS, PLANNERS, SURVEYORS
11515 LOCKWOOD DRIVE
SILVER SPRING, MARYLAND 20904

Maryland State Archt.

