
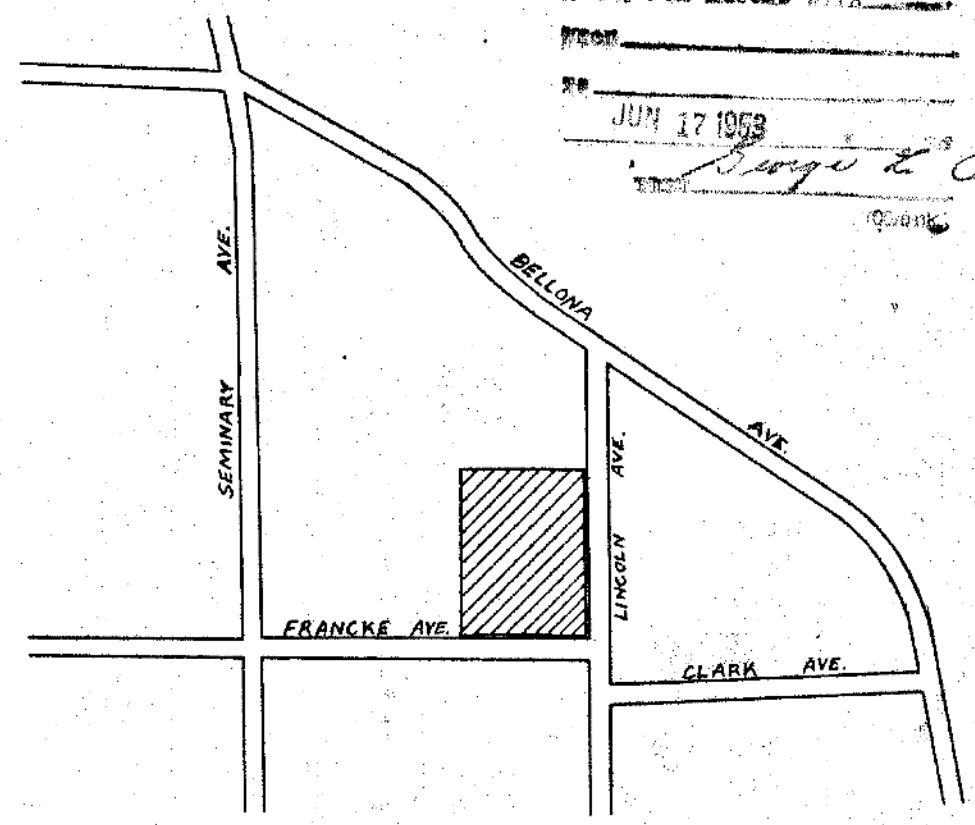


G.L.B No 19 Folio 7

NAME FOR RECORD WITH _____
FROM _____
TO _____
JUN 17 1953

Joseph E. Guille
Owner

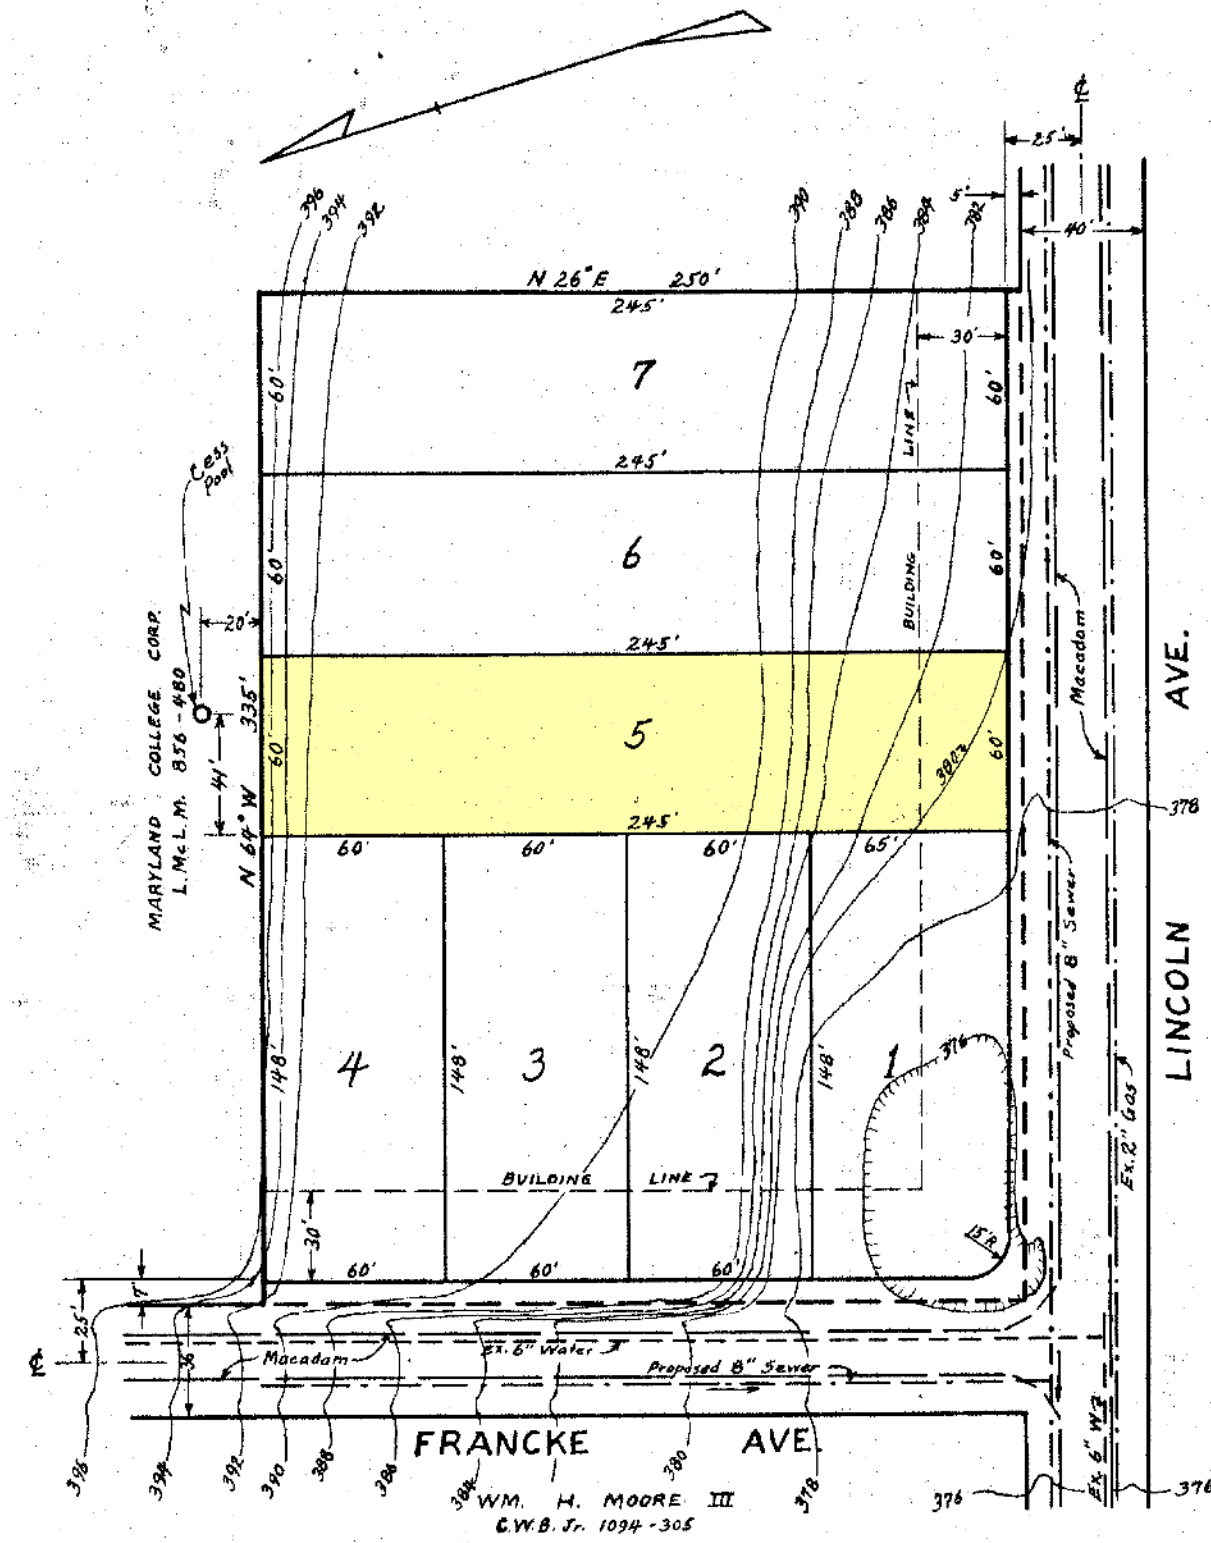

VICINITY MAP
Scale: 1" = 300'

OWNER'S CERTIFICATE

Certification is hereby made that all the requirements of the Annotated Code of Maryland, Chapter 1016, Act of 1945, have been complied with on this plat.

Sam B. Smith
Owner
Francis J. Smith
Owner

Note:
Contours shown thus ~~~~~
Refer to Baltimore Co. Met. Dist. Datum.

FINAL

SUBDIVISION PLAT
SECTION I
COLLEGE MANOR
LUTHERVILLE ELECTION DIST. 8
BALTIMORE COUNTY MARYLAND
Scales as Shown
May 15, 1953

John A. Rader
Reg. Engr. 2082

PLAN
Scale: 1" = 50'

Approved Balto. Co. Planning Comm.
By: *John A. Rice* date: 6/17/53

Approved Balto. Co. Highways Dept.
By: *Robert J. Duggan* date: 6/17/53

MSA 55U1030-770

p51003