


**REVISIONS**

LOT 6.5 ST NAME COR. PER PLS C.54/639E  
 LOT 42/43 DIV PER SUB-DIV. C.54/639E

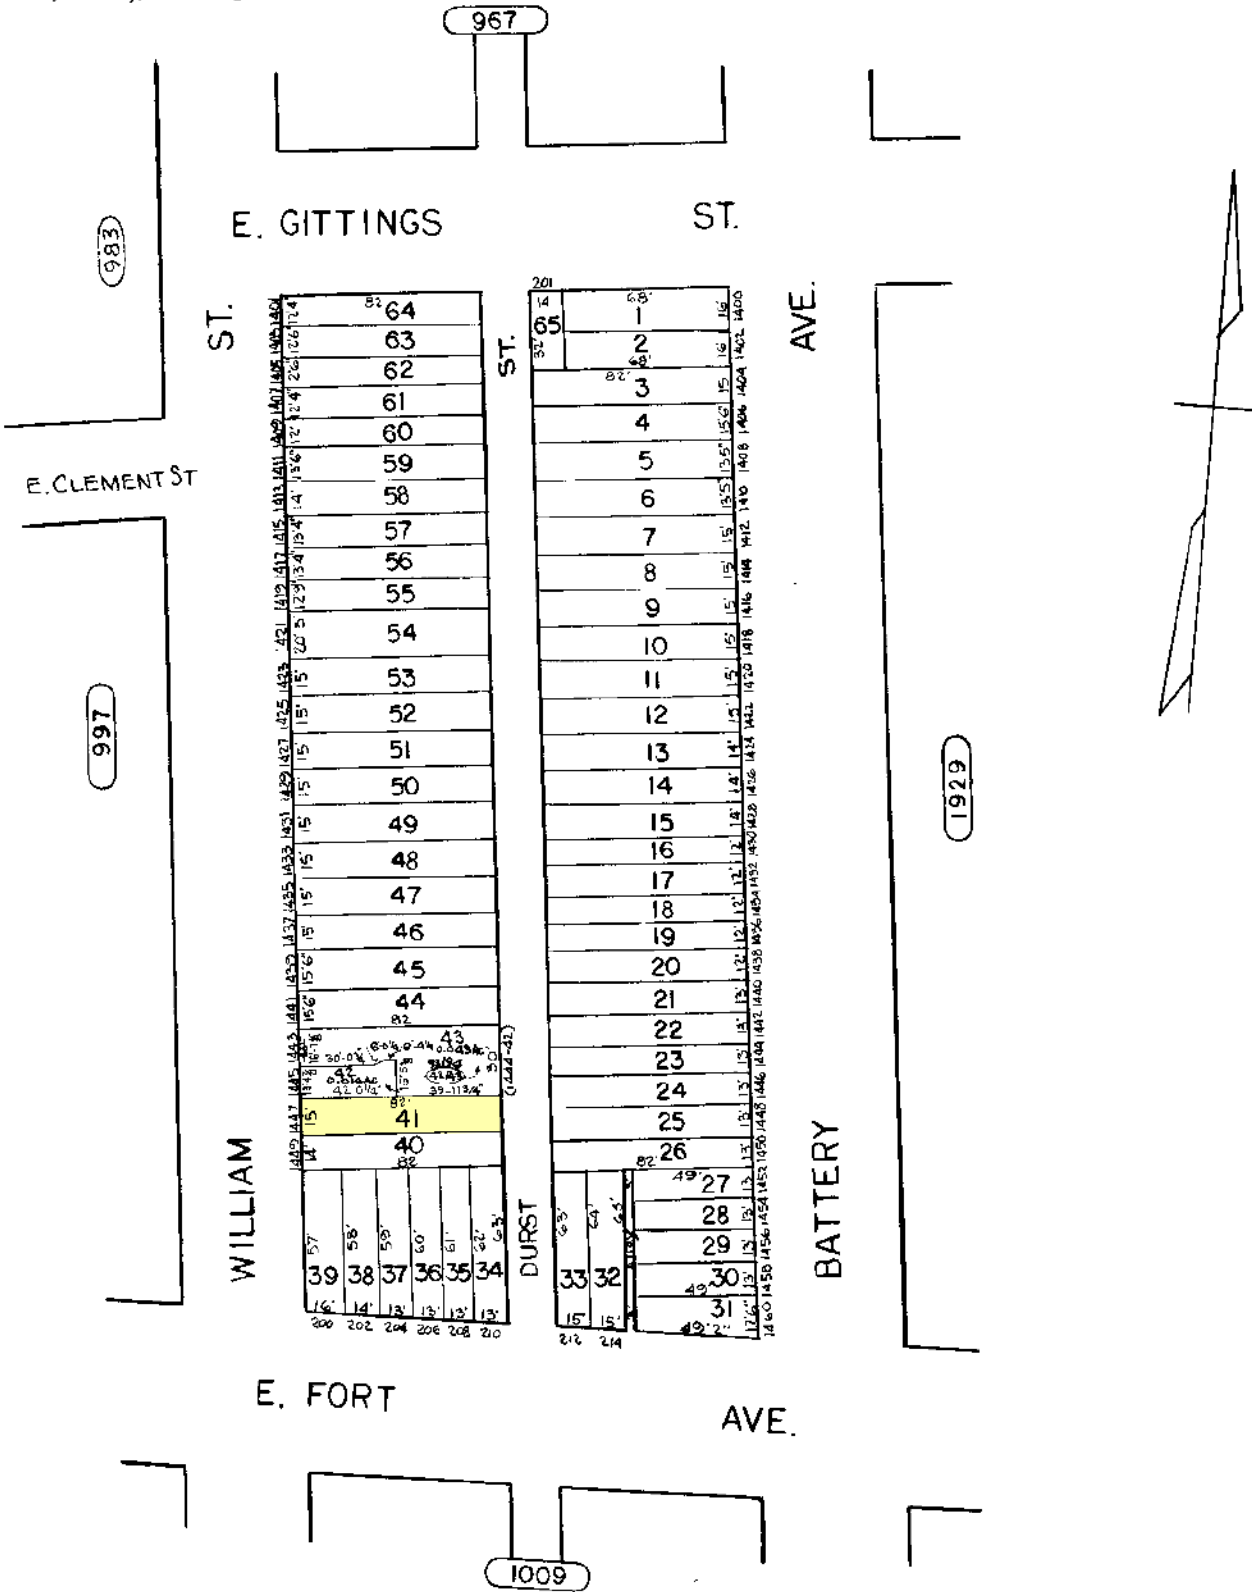

TRACED BY R. KLAGES

LETTERED BY R. K.

CHECKED BY

**NOTICE**

THIS IS A REAL PROPERTY PLAT AS PROVIDED FOR UNDER ARTICLE 76(d) OF THE CITY CHARTER IT IS COMPILED FROM TITLE AND OTHER SOURCES AND IS NOT AN AUTHENTIC SURVEY.

CITY OF BALTIMORE  
 DEPARTMENT OF PUBLIC WORKS

PROPERTY LOCATION DIVISION

WARD **24** SECTION **4**  
 BLOCK **998**

SCALE 1" = 50'

DATE FEBRUARY 1967