

REVISIONS

Lots 237 to 282 per Apps. 1284-87 C. Shs. 5119-20
 Lots 319 to 366 per Apps. 0714-17 C. Sh. 5422 to 24


RAMONA AVE CHANGED TO RAYMONN AVE C. SH 5662 C & D

Lots 368 & 338 to 44 Per App. 3029 C. Sh. 5621

Lots 368 & 366 Per Deed C. Sh. 6563

Lots 1 to 05 Per PL D C. Sh. 7800 to 7805

SECTION 29/43 CHANGED TO SECTION 29 PER P.L.D.C. SH. 8044

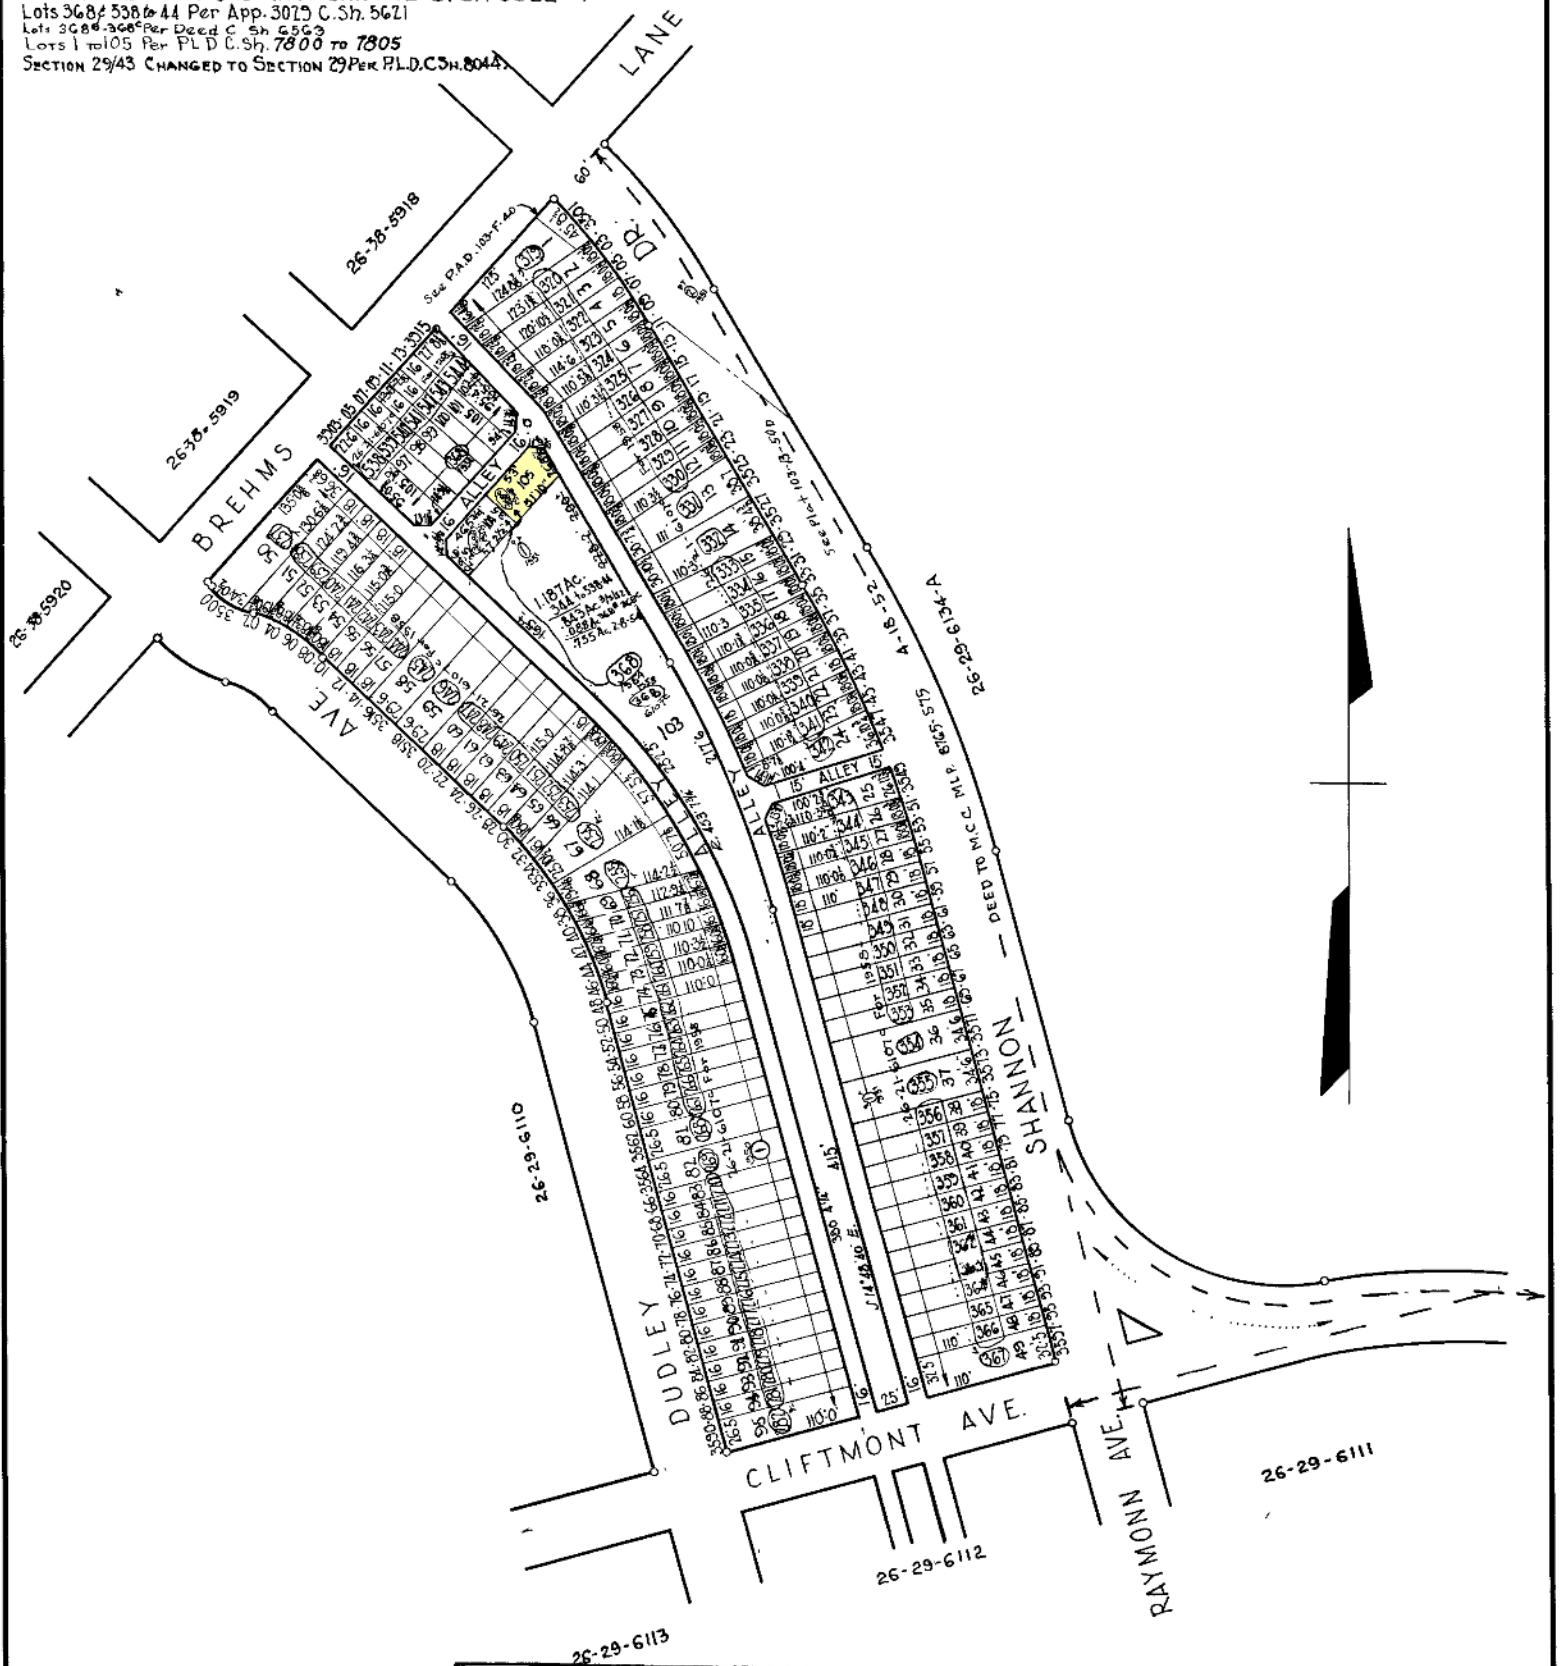

TRACED BY J.M.PANUSKA
 LETTERED BY "
 CHECKED BY

NOTICE
 THIS IS A REAL PROPERTY PLAT AS PROVIDED
 FOR UNDER ARTICLE 76(d) OF THE CITY CHARTER.
 IT IS COMPILED FROM TITLE AND OTHER
 SOURCES AND IS NOT AN AUTHENTIC SURVEY.

NOTE ~ BLOCK 26-21-6107c FOR 1958
 NOTE - BLOCK 26-29/43-6109 FOR 1959

CITY OF BALTIMORE
 DEPARTMENT OF PUBLIC WORKS
 BUREAU OF SURVEYS
 PROPERTY LOCATION DIVISION

WARD 26 SECTION 29
 BLOCK 6109

SCALE 1 inch = 100 feet DATE August 1950