


REVISIONS

Lot 100 Out of Lot 85 Per Deed & Field C. Sh. 3400.
LOT 98/99 PER APP.; C. SH. 1092

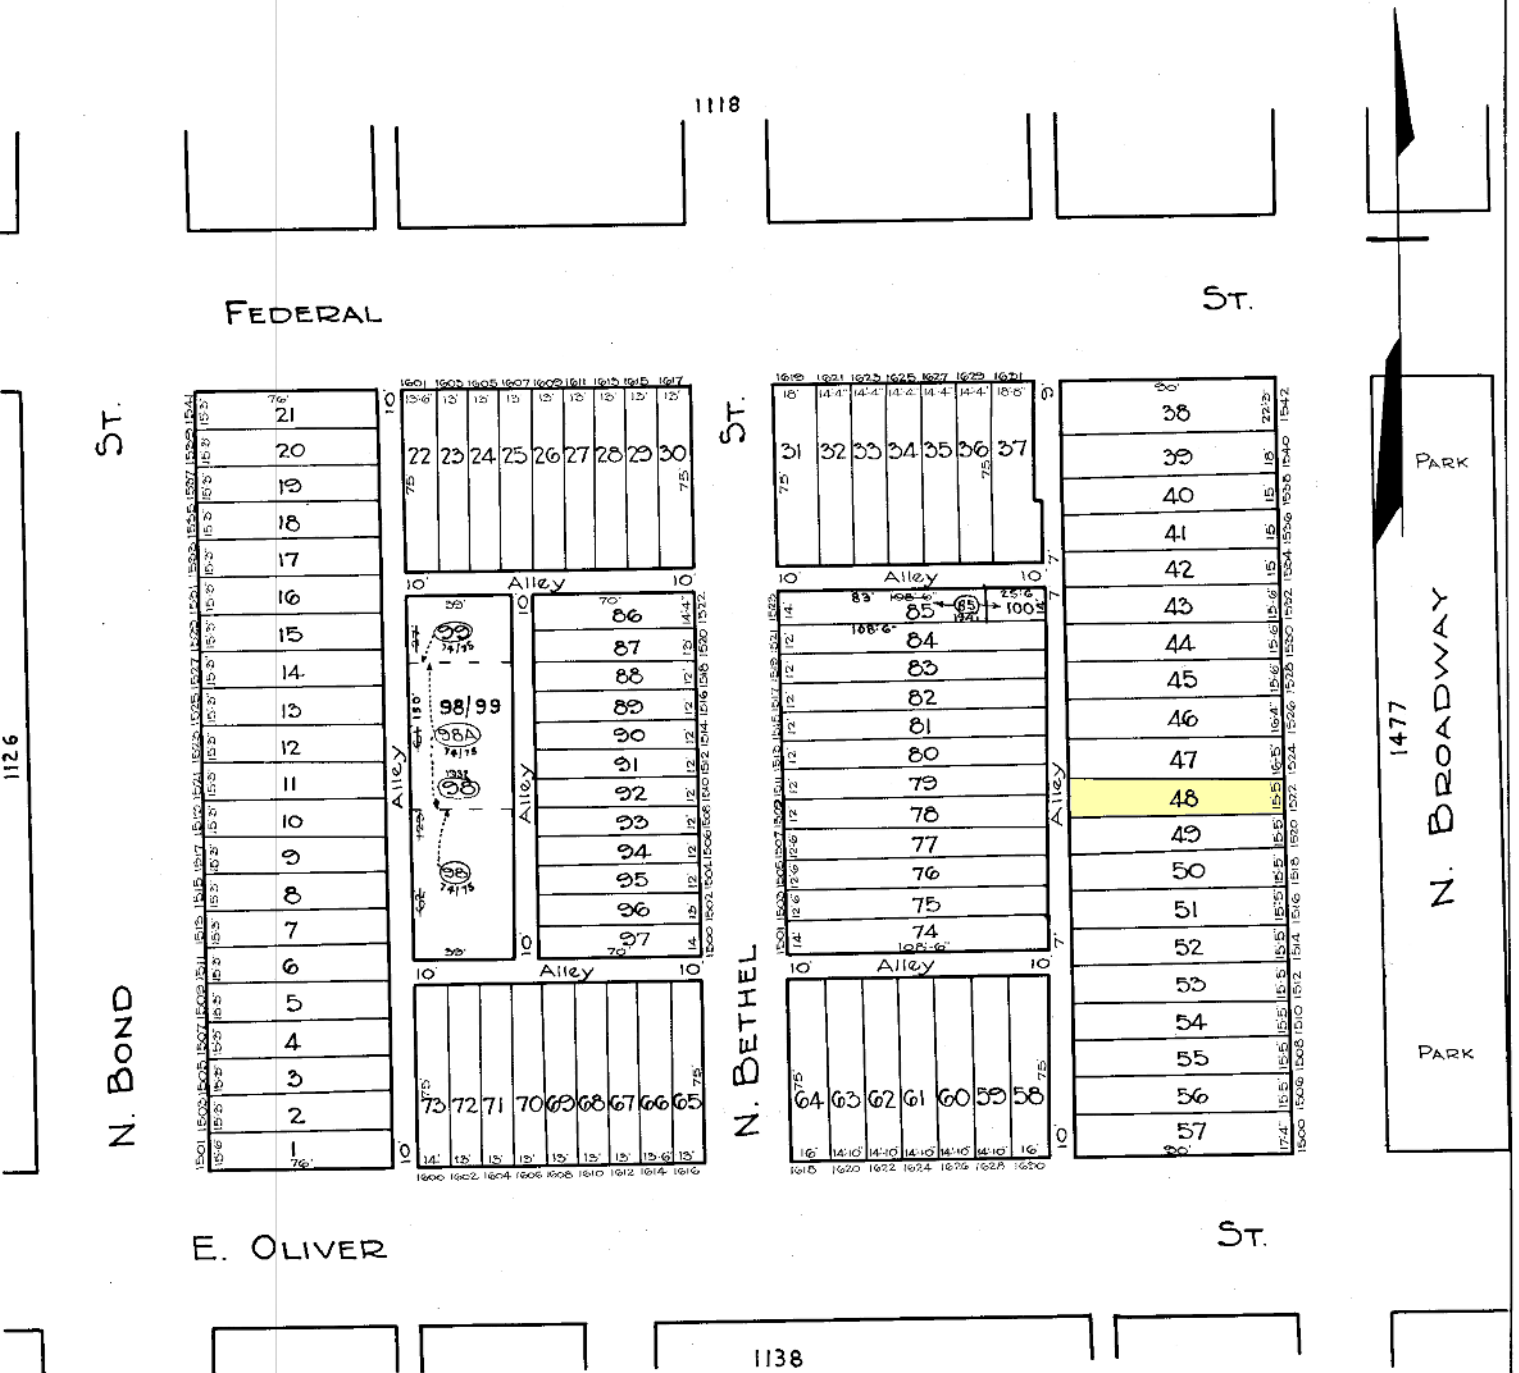

TRACED BY G.J.M.
LETTERED BY W.M. Lee
CHECKED BY W.M. Lee
R.L. 172 - G.J.M.

NOTICE
THIS IS A REAL PROPERTY PLAT AS PROVIDED FOR UNDER ARTICLE 76(d) OF THE CITY CHARTER. IT IS COMPILED FROM TITLE AND OTHER SOURCES AND IS NOT AN AUTHENTIC SURVEY

CITY OF BALTIMORE
DEPARTMENT OF PUBLIC WORKS
BUREAU OF PLANS & SURVEYS
PROPERTY LOCATION DIVISION
WARD **8** SECTION **7**
BLOCK **1127**
SCALE 1" = 50' 0" DATE April 1929