



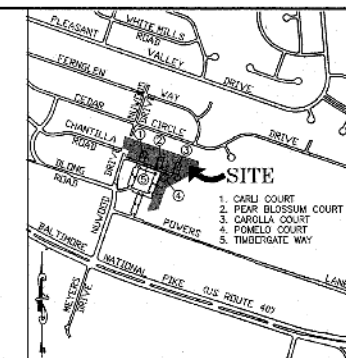

VICINITY MAP

SCALE: 1"=1000'

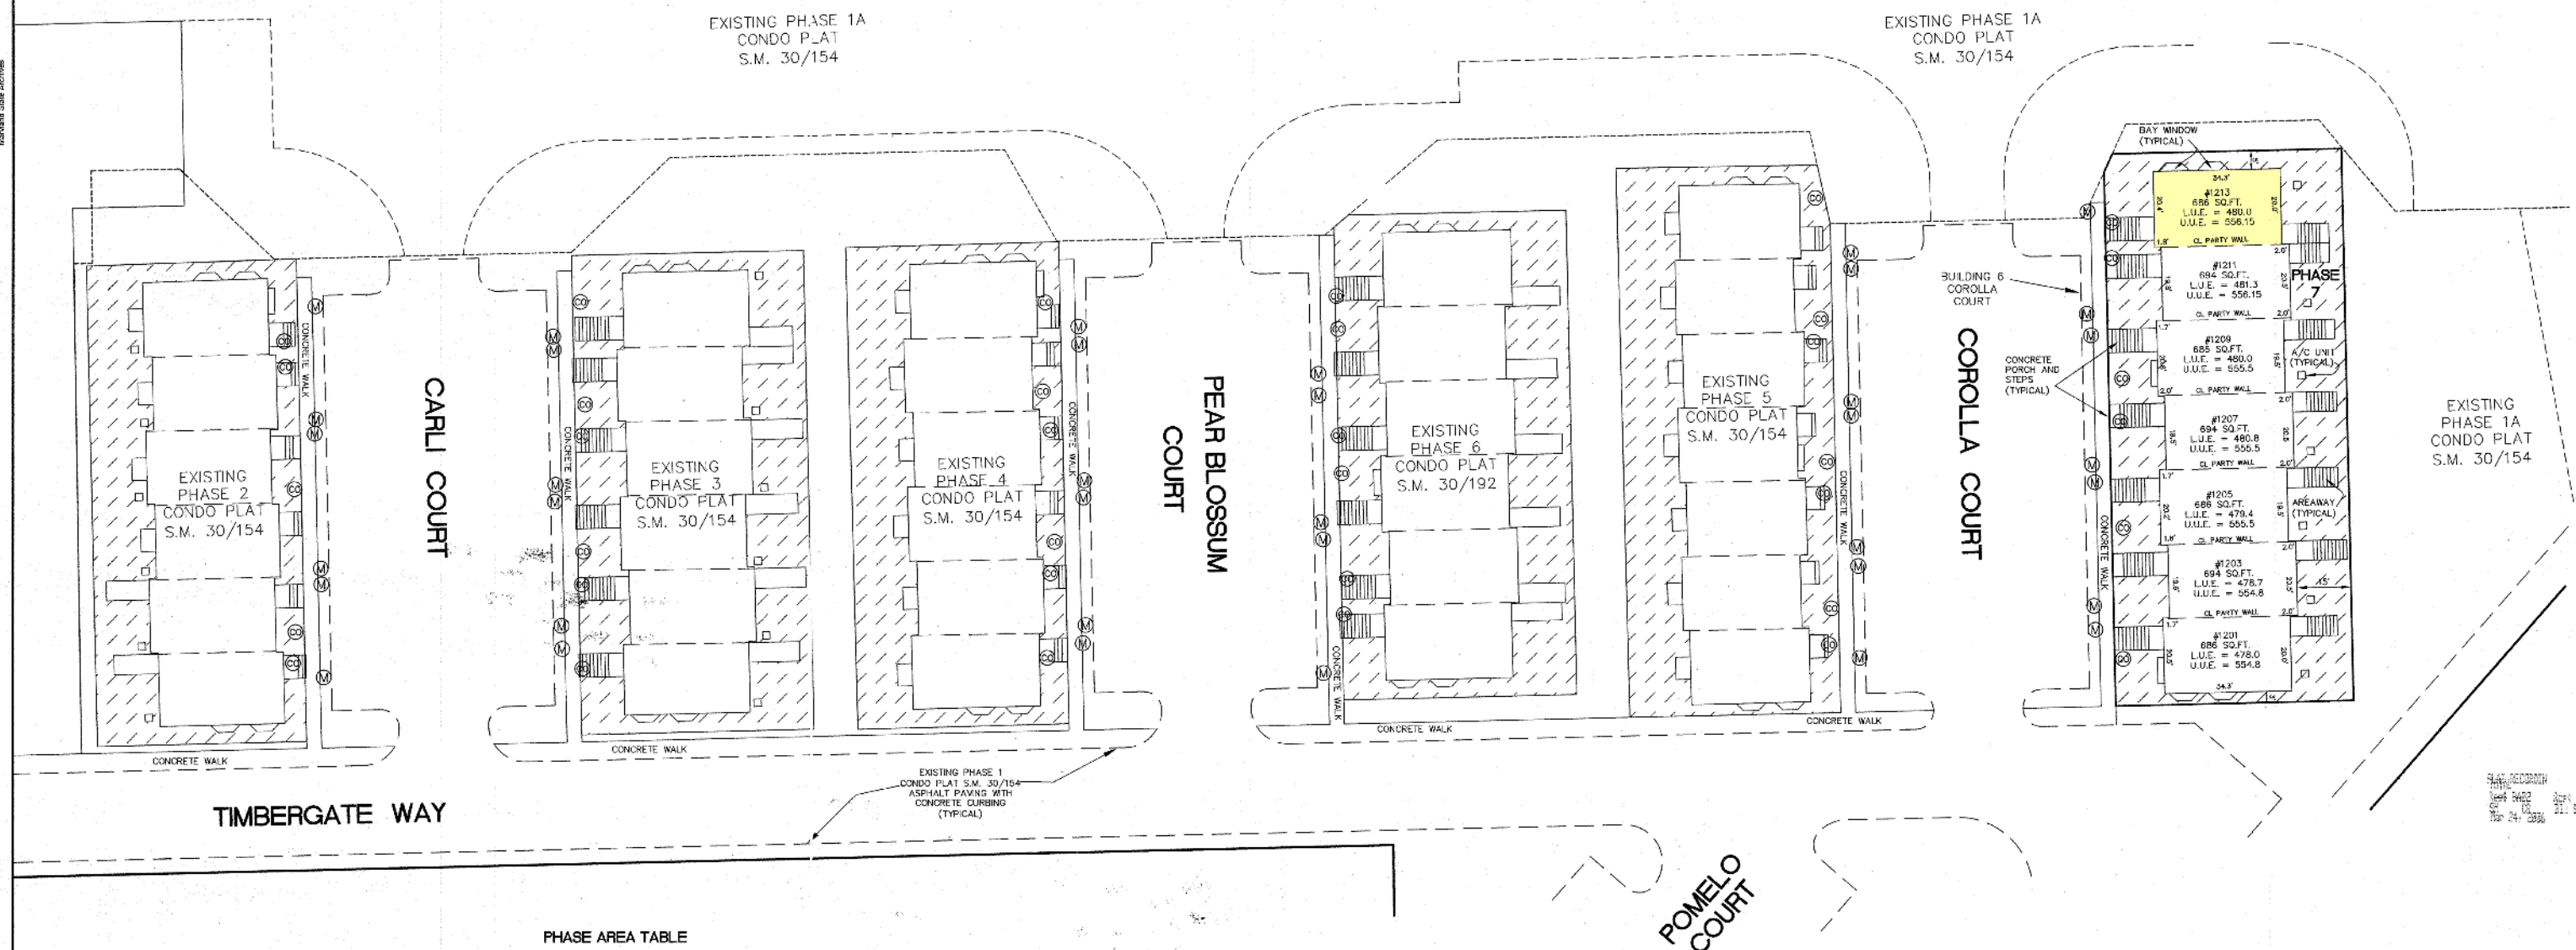

PHASE AREA TABLE

PHASE 7 9652 SQ.FT. OR 0.222 AC.±

/// DENOTES LIMITED COMMON ELEMENT

Ⓜ WATER METER
Ⓢ CLEAN OUT

Filed for record
81 **ROMO** 039
Date
Test: MAR 24 2006
Clerk

SM
31-039

CONDOMINIUM PLAT
PHASE 7
CATONSVILLE MEWS CONDOMINIUM

(PREVIOUSLY RECORDED AS "SECTION TWO CATONSVILLE GATEWAY"
PLAT BOOK 77, FOLIO 1)
FIRST ELECTION - FIRST COUNCILMANIC DISTRICT
BALTIMORE COUNTY, MARYLAND
SCALE: 1" = 20' MARCH 7, 2005
SHEET 2 OF 2

LITTLE & ASSOCIATES, INC.
ENGINEERS~LAND PLANNERS~SURVEYORS
1055 TAYLOR AVENUE, SUITE 307
TOWSON, MARYLAND 21286
PHONE: (410)296-1636 FAX: (410)296-1639

COMPUTED: JGW DRAWN: JGW/PJS CHECKED: JS PROJECT NUMBER: 01532

P121231 MSA SSU 1265 1664-2