
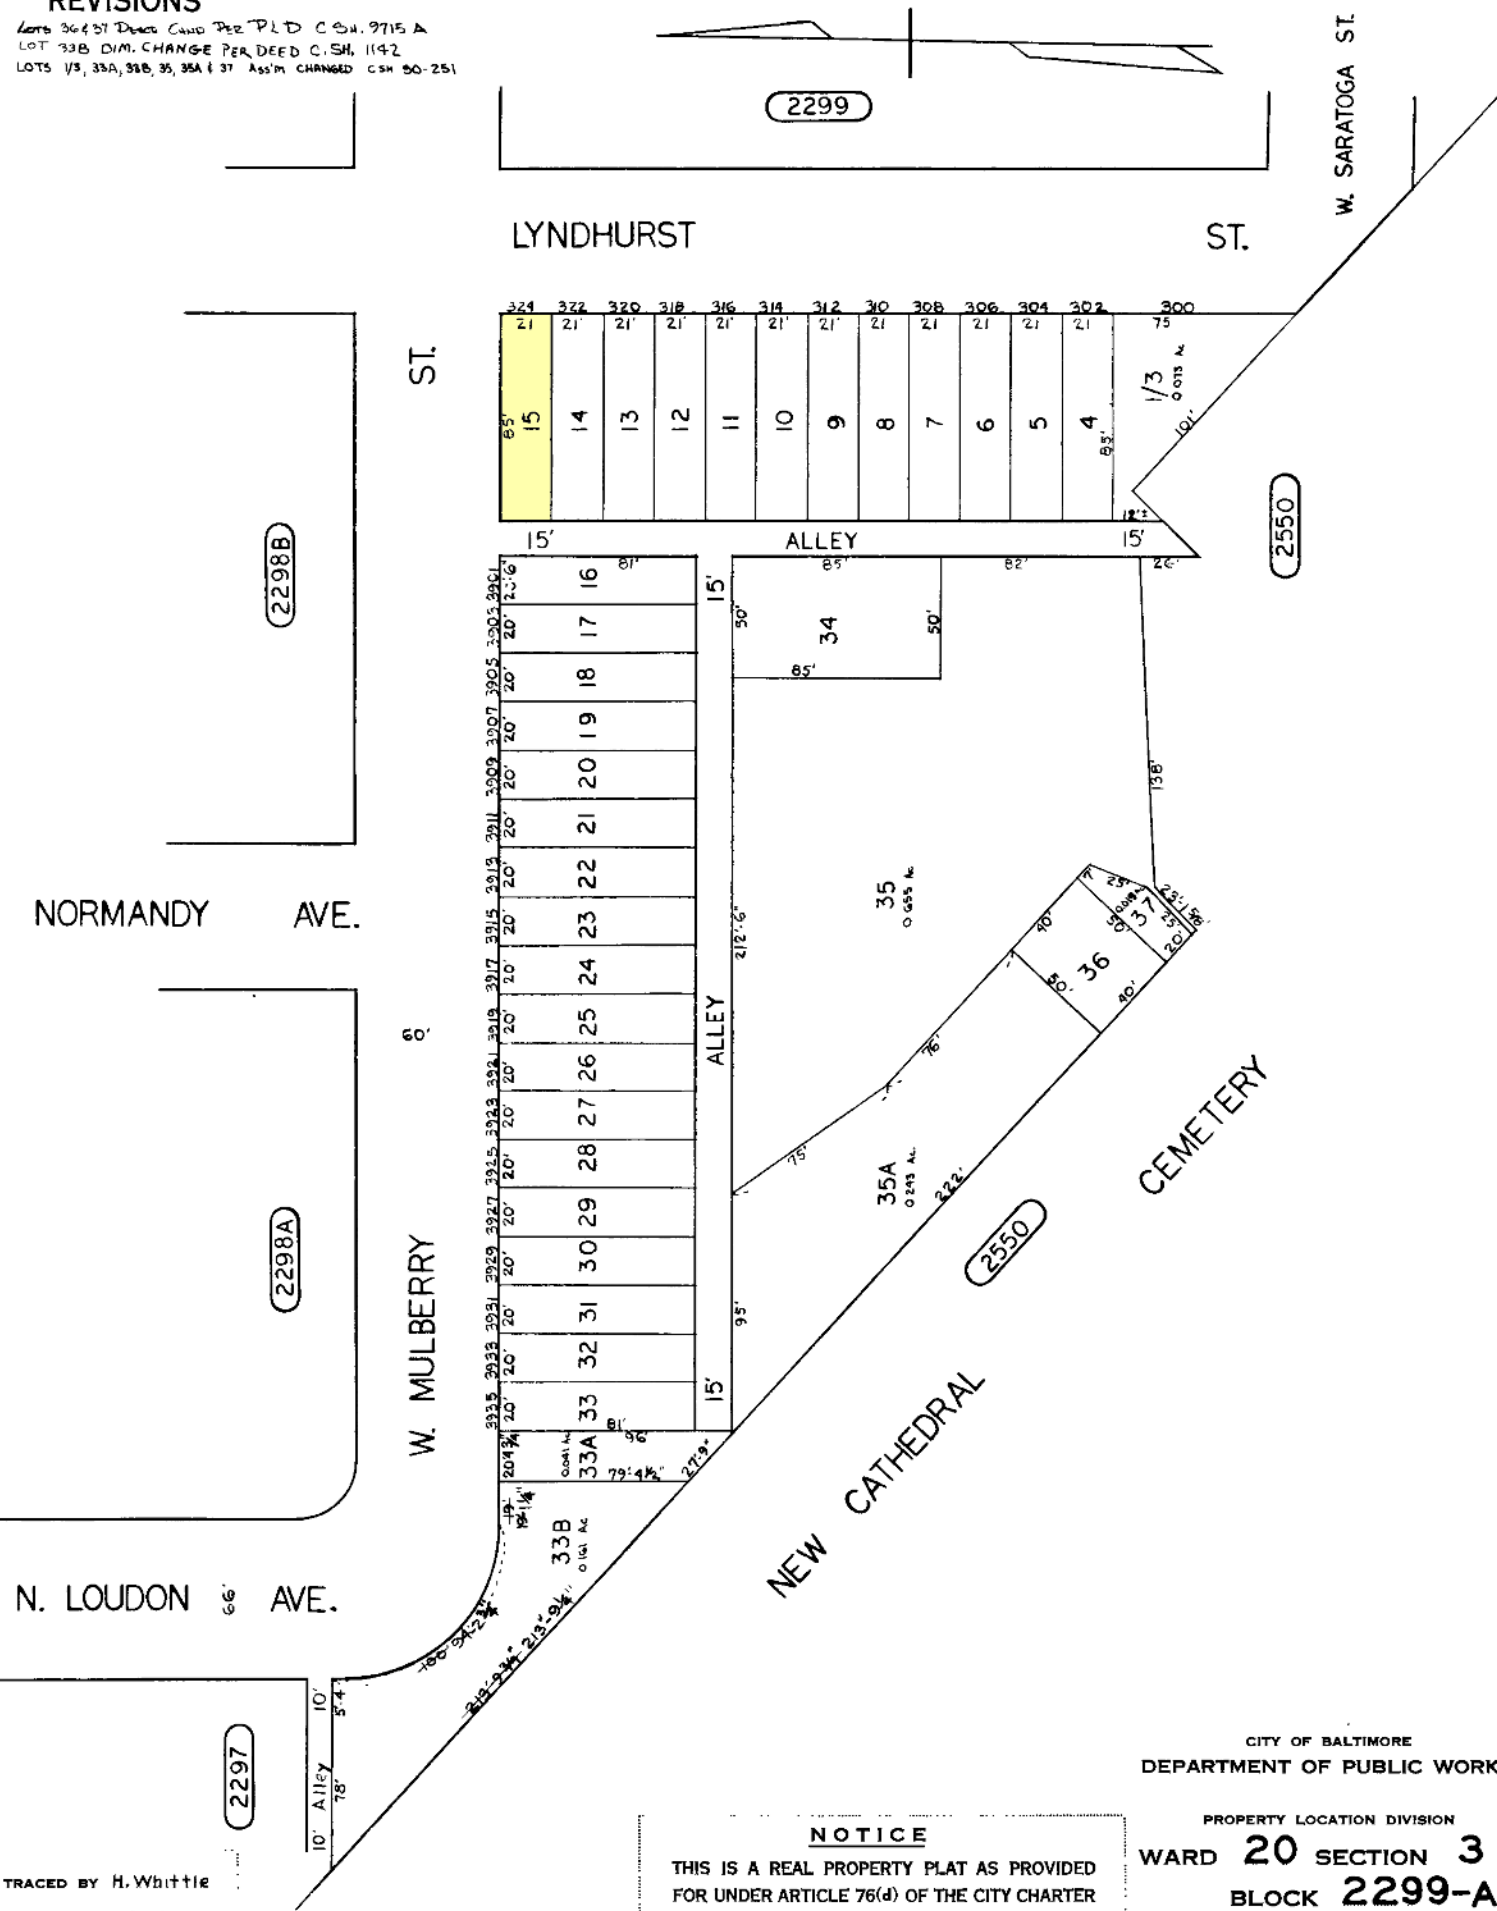


REVISIONS

LOTS 36 & 37 DEED CHANGED PER PLD C.S.H. 9715 A
 LOT 33B DIM. CHANGE PER DEED C.S.H. 1142
 LOTS 1/3, 33A, 33B, 35, 35A & 37 ASS'N CHANGED C.S.H. 90-251

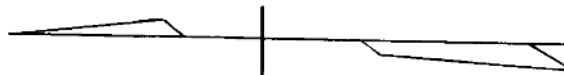

TRACED BY H. Whittle
 LETTERED BY H. W.
 CHECKED BY

NOTICE
 THIS IS A REAL PROPERTY PLAT AS PROVIDED
 FOR UNDER ARTICLE 76(d) OF THE CITY CHARTER
 IT IS COMPILED FROM TITLE AND OTHER
 SOURCES AND IS NOT AN AUTHENTIC SURVEY.

CITY OF BALTIMORE
 DEPARTMENT OF PUBLIC WORKS

PROPERTY LOCATION DIVISION
 WARD 20 SECTION 3
 BLOCK 2299-A

SCALE 1" = 50'-0" DATE MAY 1967