


CURVE DATA						
No.	RADIUS	Δ	ARC	TANG.	LONG CHORD	LONG CHORD BEARING
1	670'	6°53'58"	80.68'	40.34'	80.63'	N77°23'01"E
2	730'	4°55'42"	62.79'	31.42'	62.77'	N78°22'09"E
3	273.71'	27°36'29"	131.89'	67.25'	130.62'	S31°02'19.5"E
4	323.71'	27°36'29"	155.98'	79.53'	154.48'	S31°02'19.5"E

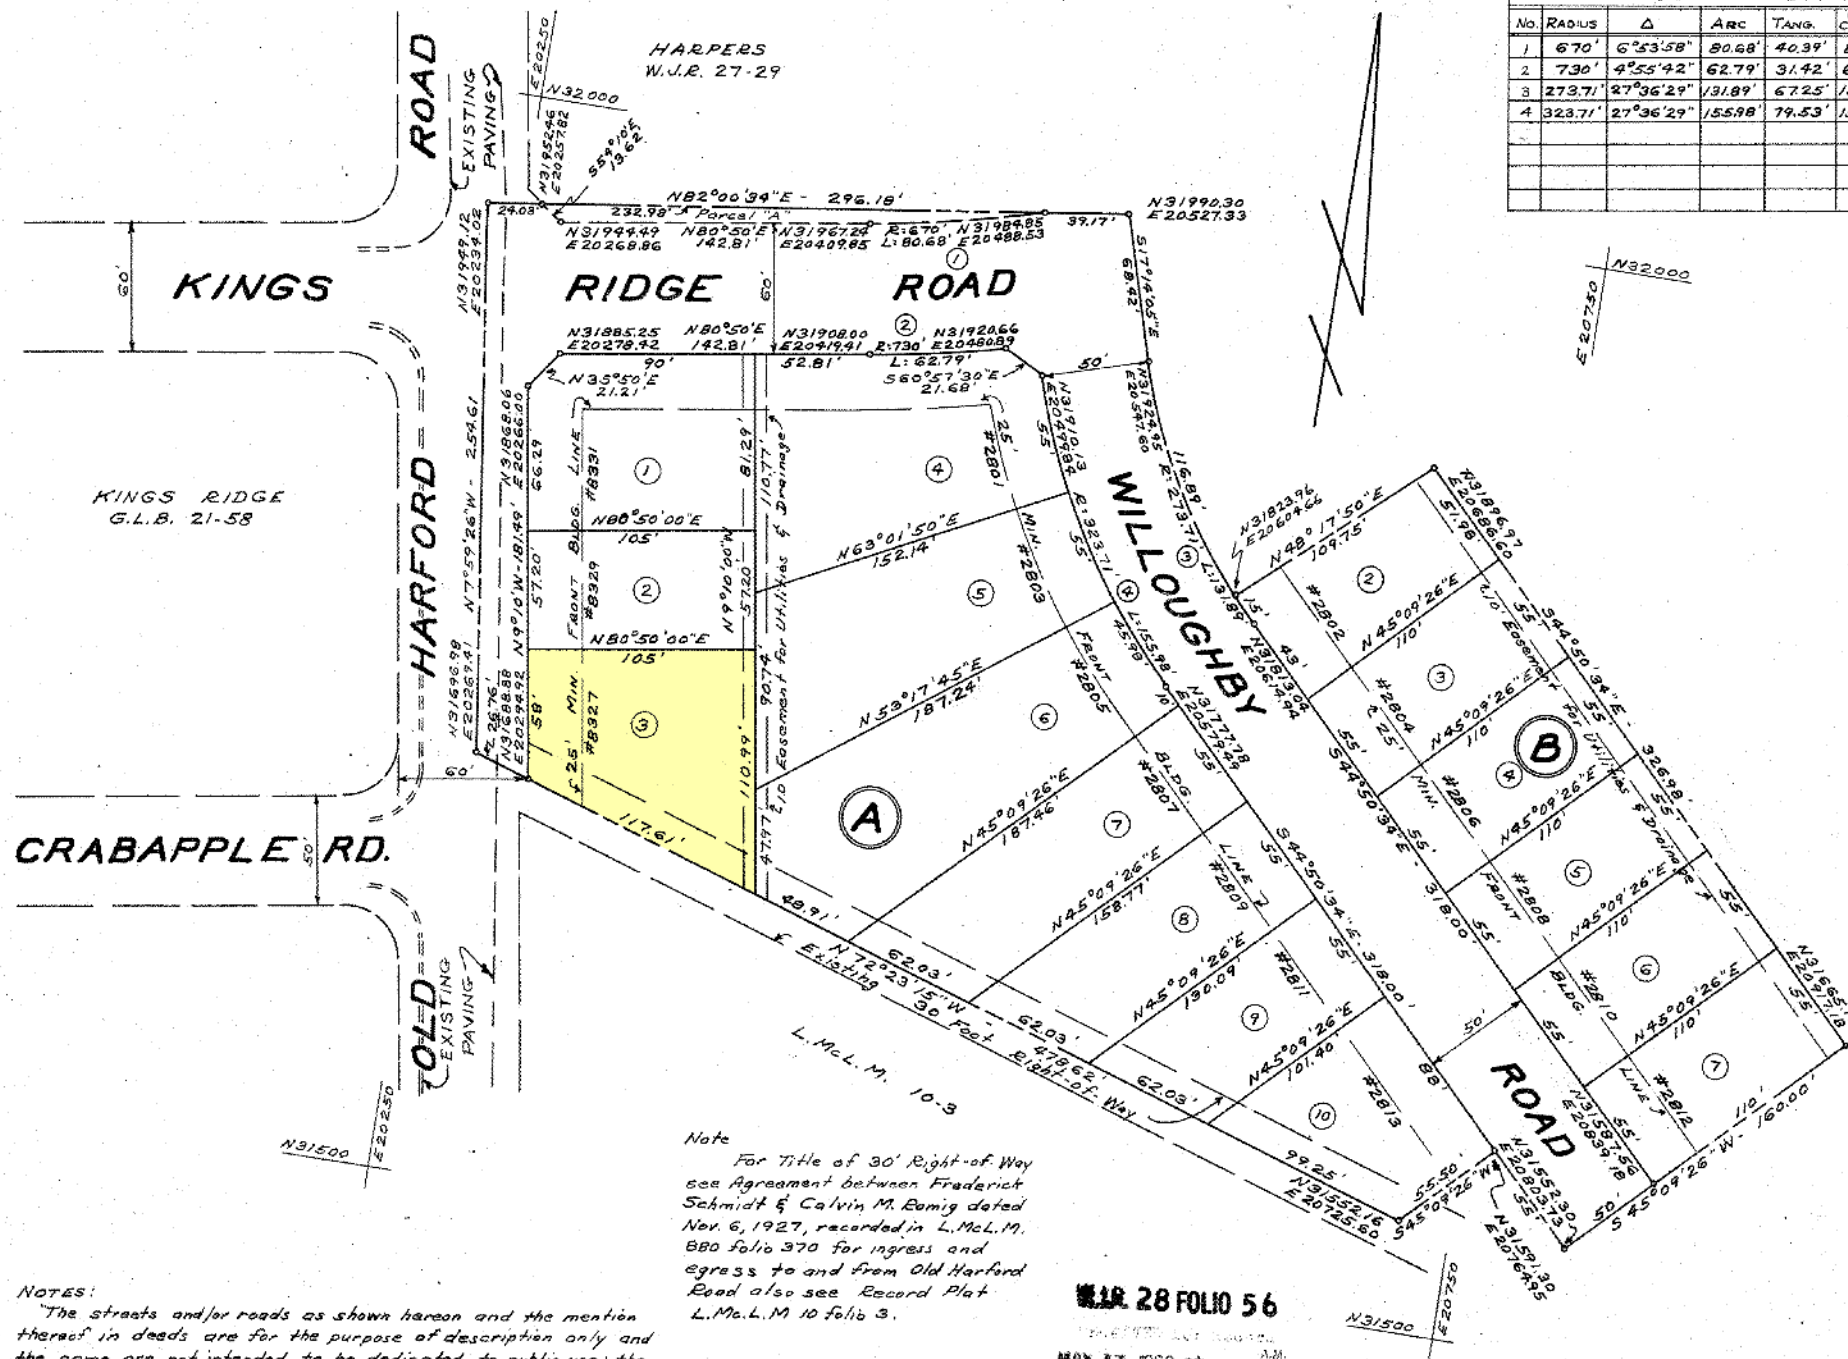

HIGHWAYS DEPARTMENT OF BALTIMORE COUNTY
APPROVED FOR STREET ALIGNMENT AND LOCATION

APPROVED FOR BALTIMORE COUNTY PLANNING BOARD

APPROVED FOR BALTIMORE COUNTY HEALTH DEPARTMENT

W. H. PRIMROSE & ASSOCIATES

By *Walter H. Primrose*
ROAD ENGINEER

DATE *5/9/62*

By *Malcolm H. Hill*
DIRECTOR

DATE *May 9, 1962*

By *William H. F. W. W. W. W.*
DEPUTY STATE HEALTH OFFICER

DATE *5/10/62*
TOWSON 4, MD.
MSA 5341236-4008