


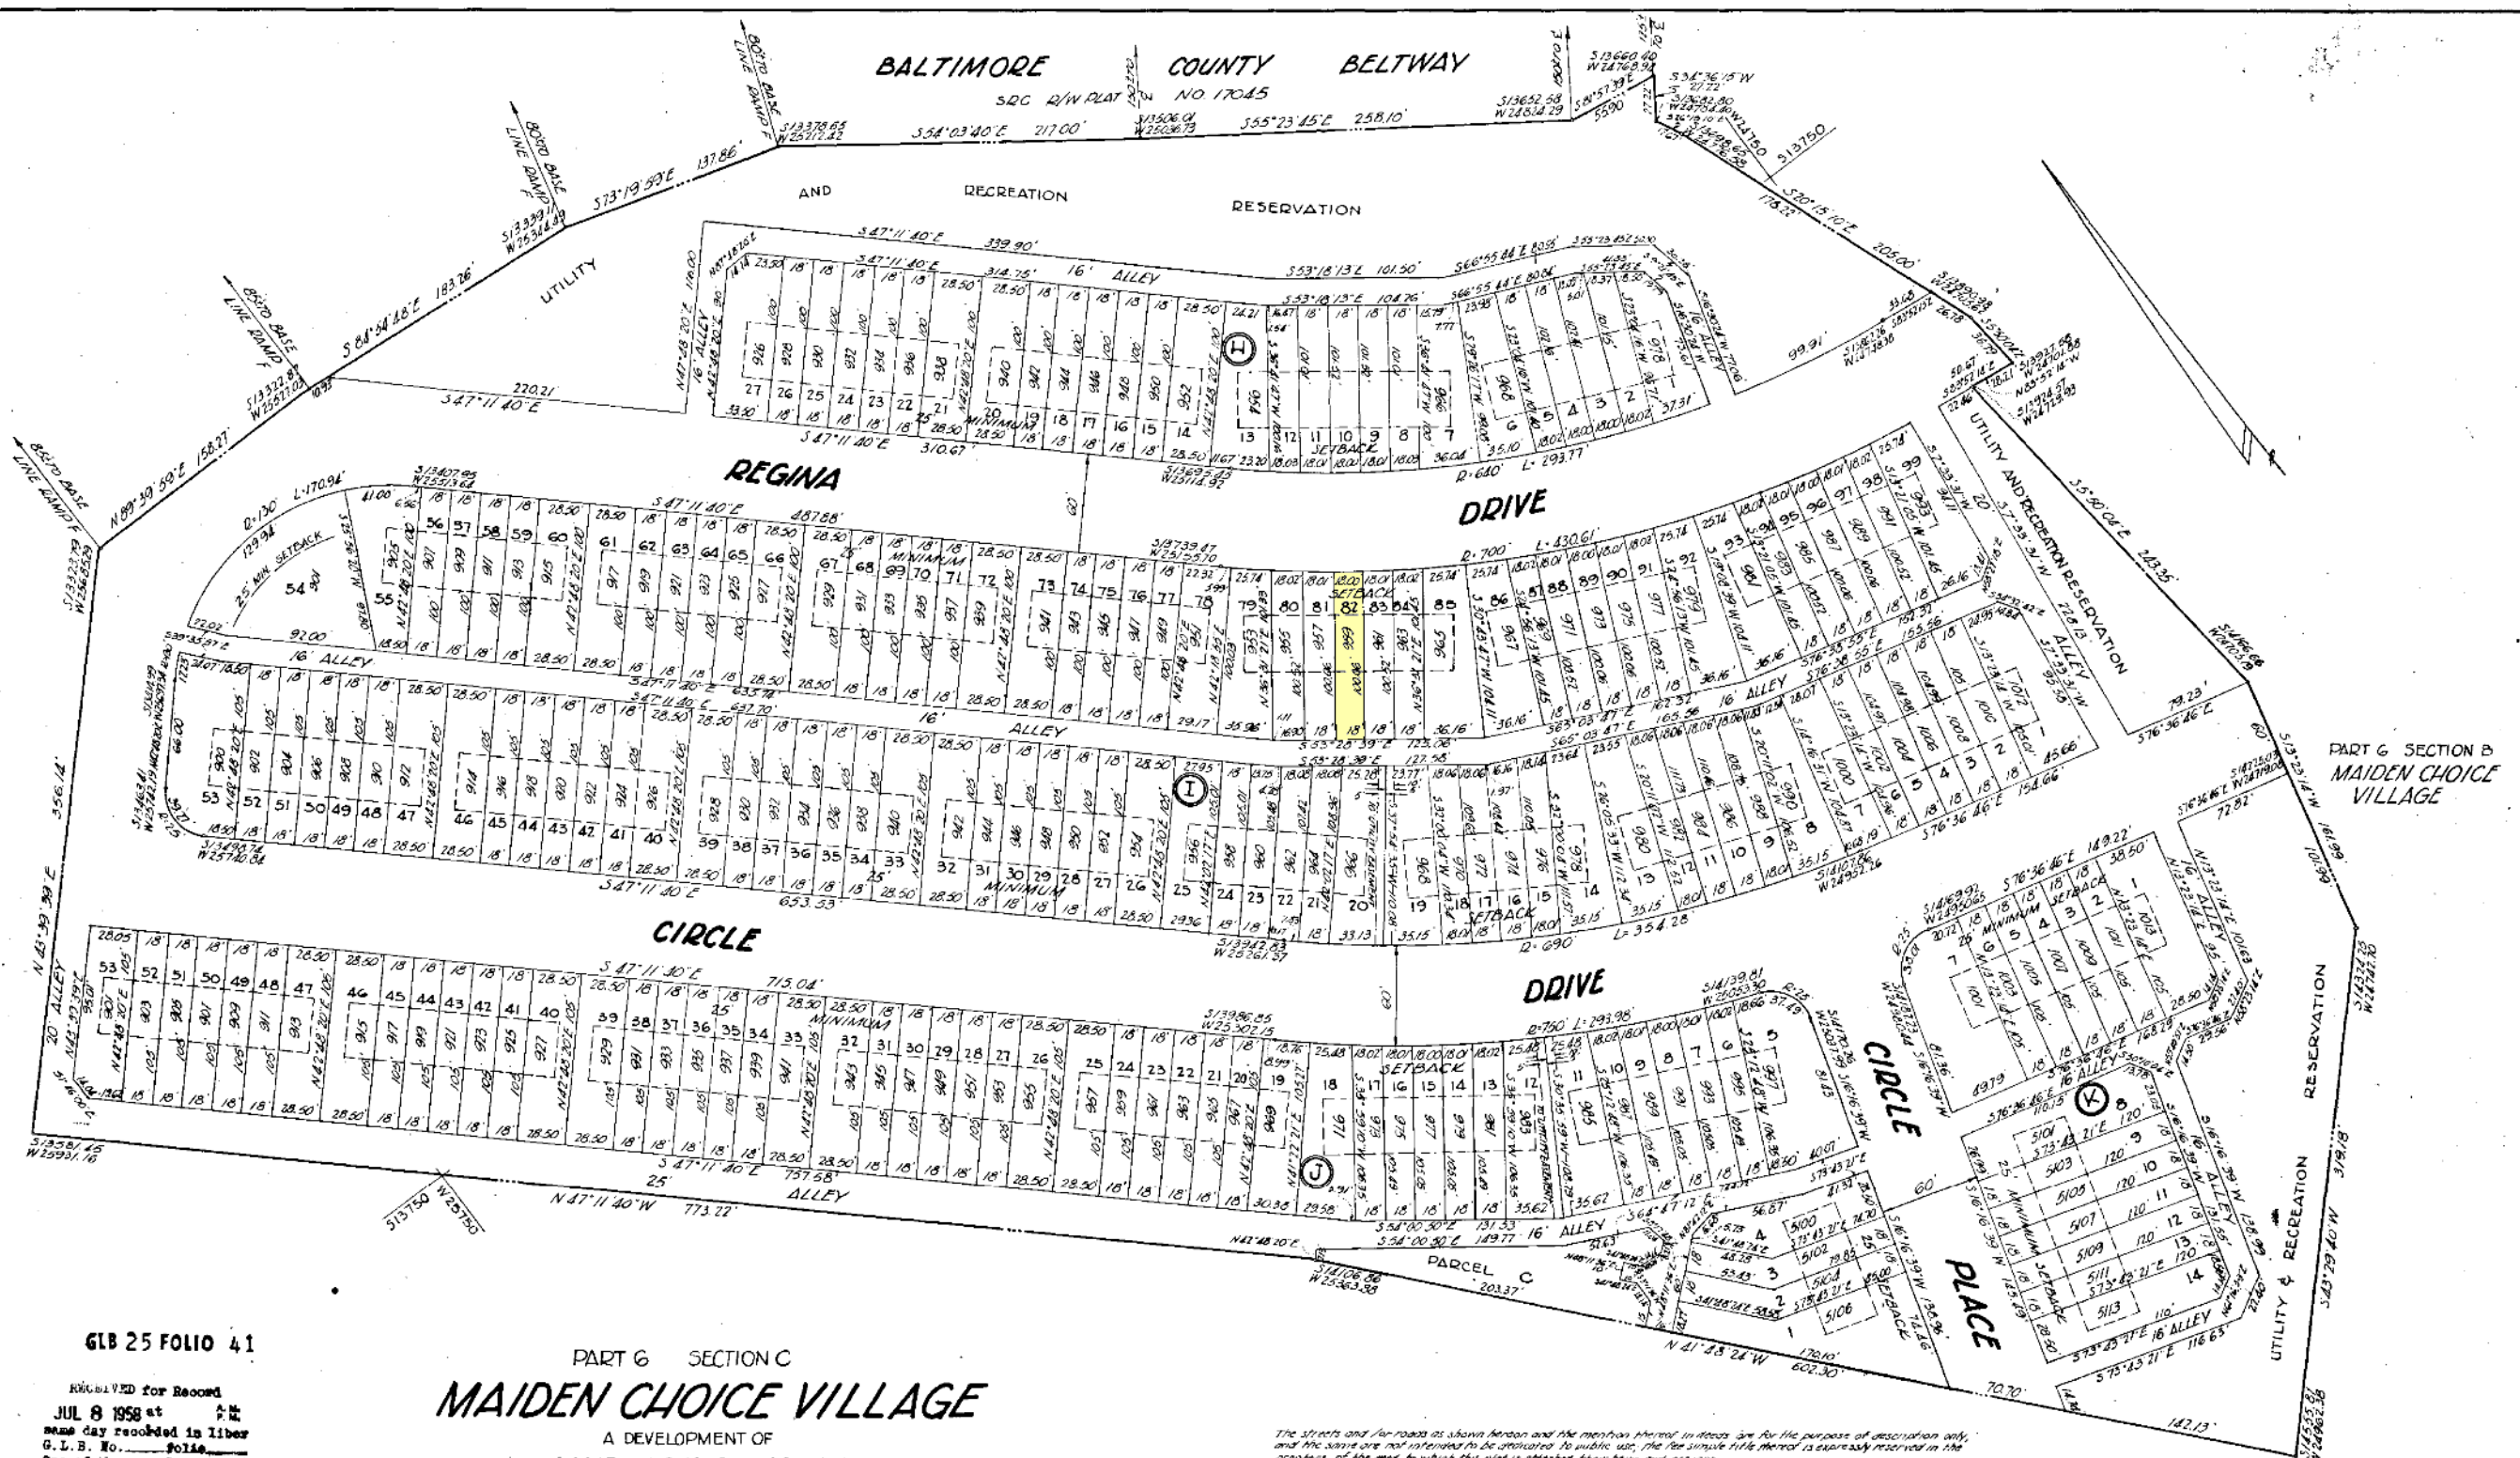

George L. Buckley
Clerk

BALTIMORE COUNTY, MD.
January 28, 1958

MAIDEN CHOICE INC.

53043

REGISTERED PROFESSIONAL ENGINEER & LAND SURVEYOR JOSEPH C. THOMPSON LICENSE NO. 180	APPROVED FOR BALTIMORE COUNTY HEALTH DEPARTMENT <i>Dellany H.F. Kline Jr.</i> DELLANY H.F. KLINE JR., M.D. BALTIMORE STATE & COUNTY HEALTH DEPT. CHIEF	HIGHWAYS DEPARTMENT OF BALTIMORE COUNTY APPROVED FOR THE HIGHWAY AND DESIGN COUNCIL <i>Calvin G. Smith</i> ENGINEER DATE	APPROVED FOR BALTIMORE COUNTY PLANNING BOARD <i>Martin L. Steel</i> DIRECTOR DATE	THOMPSON & GRACE ENGINEERS & SURVEYORS 121 ALBANY AVE. TOWSON, 4, MD.
--	---	--	---	--