


REVISIONS

Lot 5 Div. Changed Per P.L.D. C. Sh. 8176A
 LOTS 5A & 5B DIV. PER DEED C. 54 7081.
 Lot 5 Div. PER CITY SOL. LETTER; C. 54. 8155.

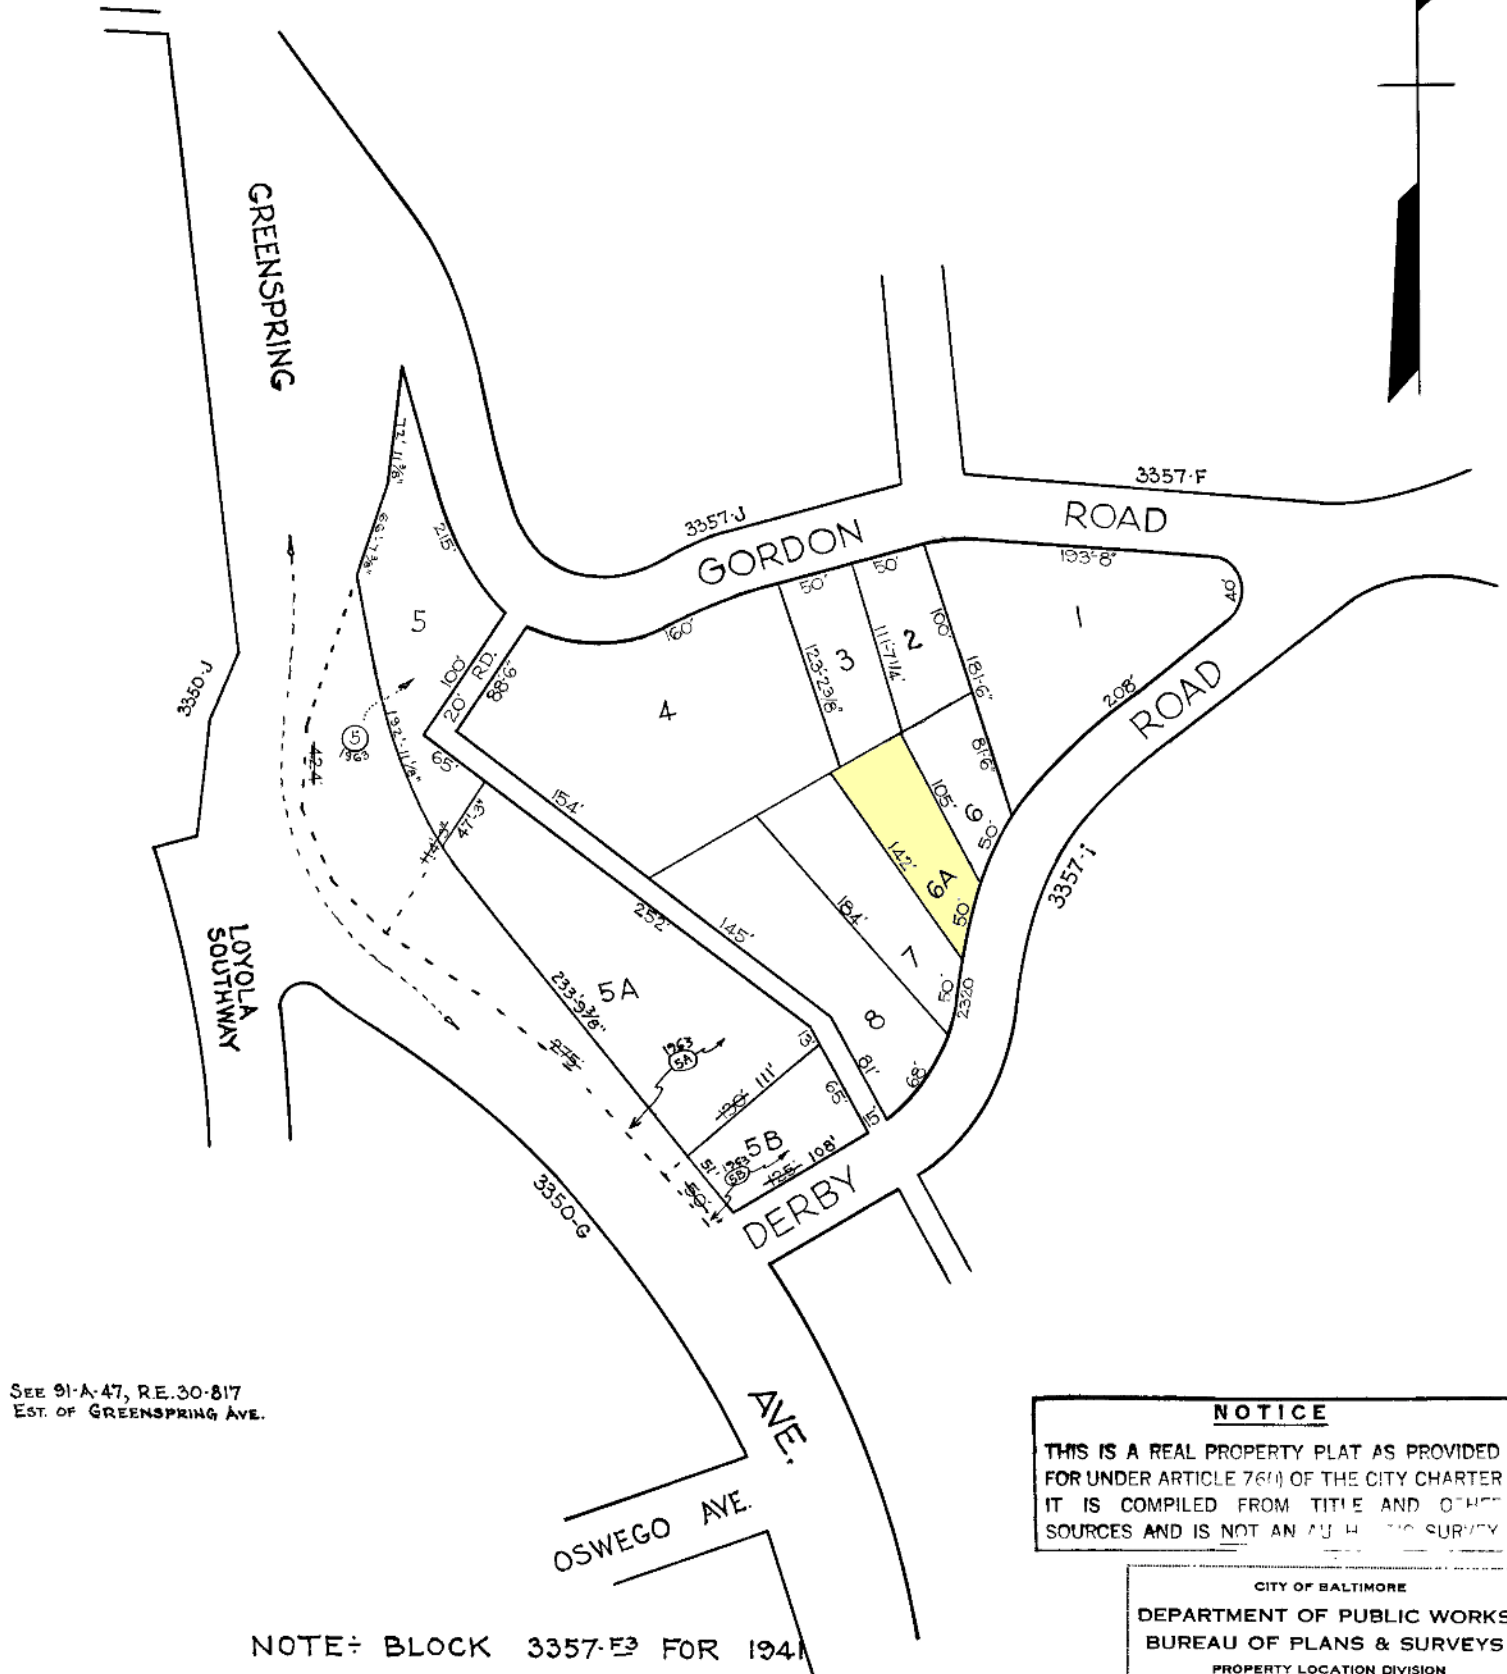

SEE 91-A-47, RE. 30-817
 EST. OF GREENSPRING AVE.

NOTICE

THIS IS A REAL PROPERTY PLAT AS PROVIDED
 FOR UNDER ARTICLE 76(1) OF THE CITY CHARTER
 IT IS COMPILED FROM TITLE AND OTHER
 SOURCES AND IS NOT AN AUSTIN SURVEY

CITY OF BALTIMORE

DEPARTMENT OF PUBLIC WORKS
 BUREAU OF PLANS & SURVEYS
 PROPERTY LOCATION DIVISION

WARD 13 SECTION 4
 BLOCK 3357

SCALE 1"=80 FT. DATE Jan. 1930

TRACED BY L.S. Bell
 LETTERED BY Jas. J. Rokosky
 CHECKED BY