


REVISIONS.

Lot 2 B Divided Per Deed, C.Sh. 4925.
 Lot 1/2 Per App. C. Sh. 7651
 Lots 3 B & 4 Div. Per Deed, C. Sh. 9081.
 Lot 4 Div Per Letter CSH 85-061

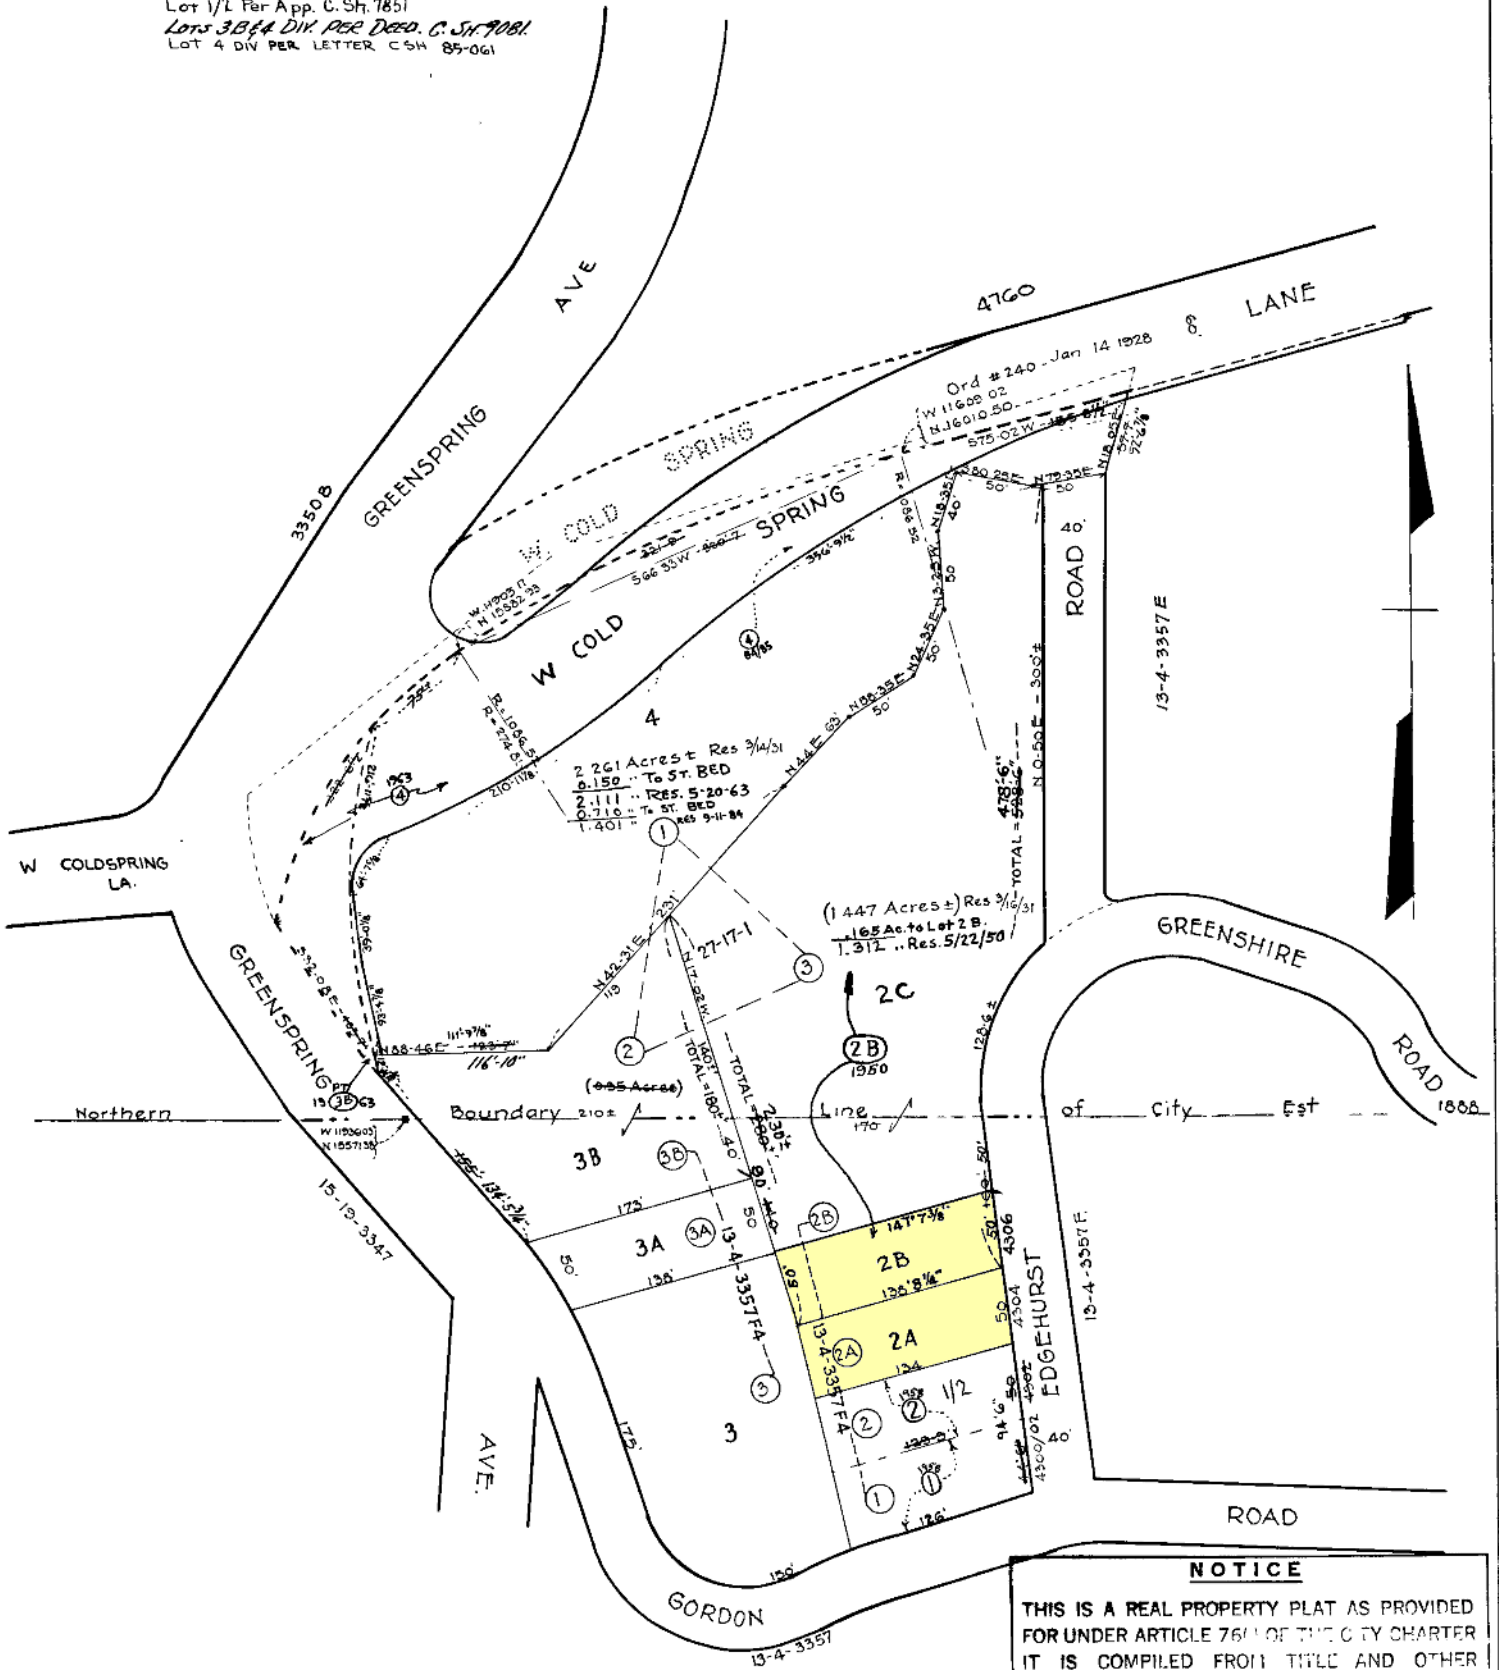

① Denotes Lot Numbers For 1938.
 NOTE: BLOCK 3357-E4 FOR 1941

TRACED BY C. H. B.
 LETTERED BY W. M. L.
 CHECKED BY J. J. R.

NOTICE

THIS IS A REAL PROPERTY PLAT AS PROVIDED FOR UNDER ARTICLE 761 OF THE CITY CHARTER. IT IS COMPILED FROM TITLE AND OTHER SOURCES AND IS NOT AN AUTHENTIC SURVEY.

CITY OF BALTIMORE
 DEPARTMENT OF PUBLIC WORKS
 BUREAU OF PLANS & SURVEYS
 PROPERTY LOCATION DIVISION

WARD 13 SECTION 4
 BLOCK 3357-J

SCALE 1"=80'-0" DATE Aug 1937.