


REVISIONS

Block change for 1939 Ch. S N^o 1494
 Lots 21 to 30 for 1939 per App 1895/1912 7/14/38 Ch. S. 1577
 Lot 31 Divided Per App 3105/12 C. Sh. 1656
 Lots 31/35 & 36, Dim. Changed, Per App. 5800/01, C. Sh. 2244.
 Lot 31/35 Divided Per Deed C. Sh. 2897

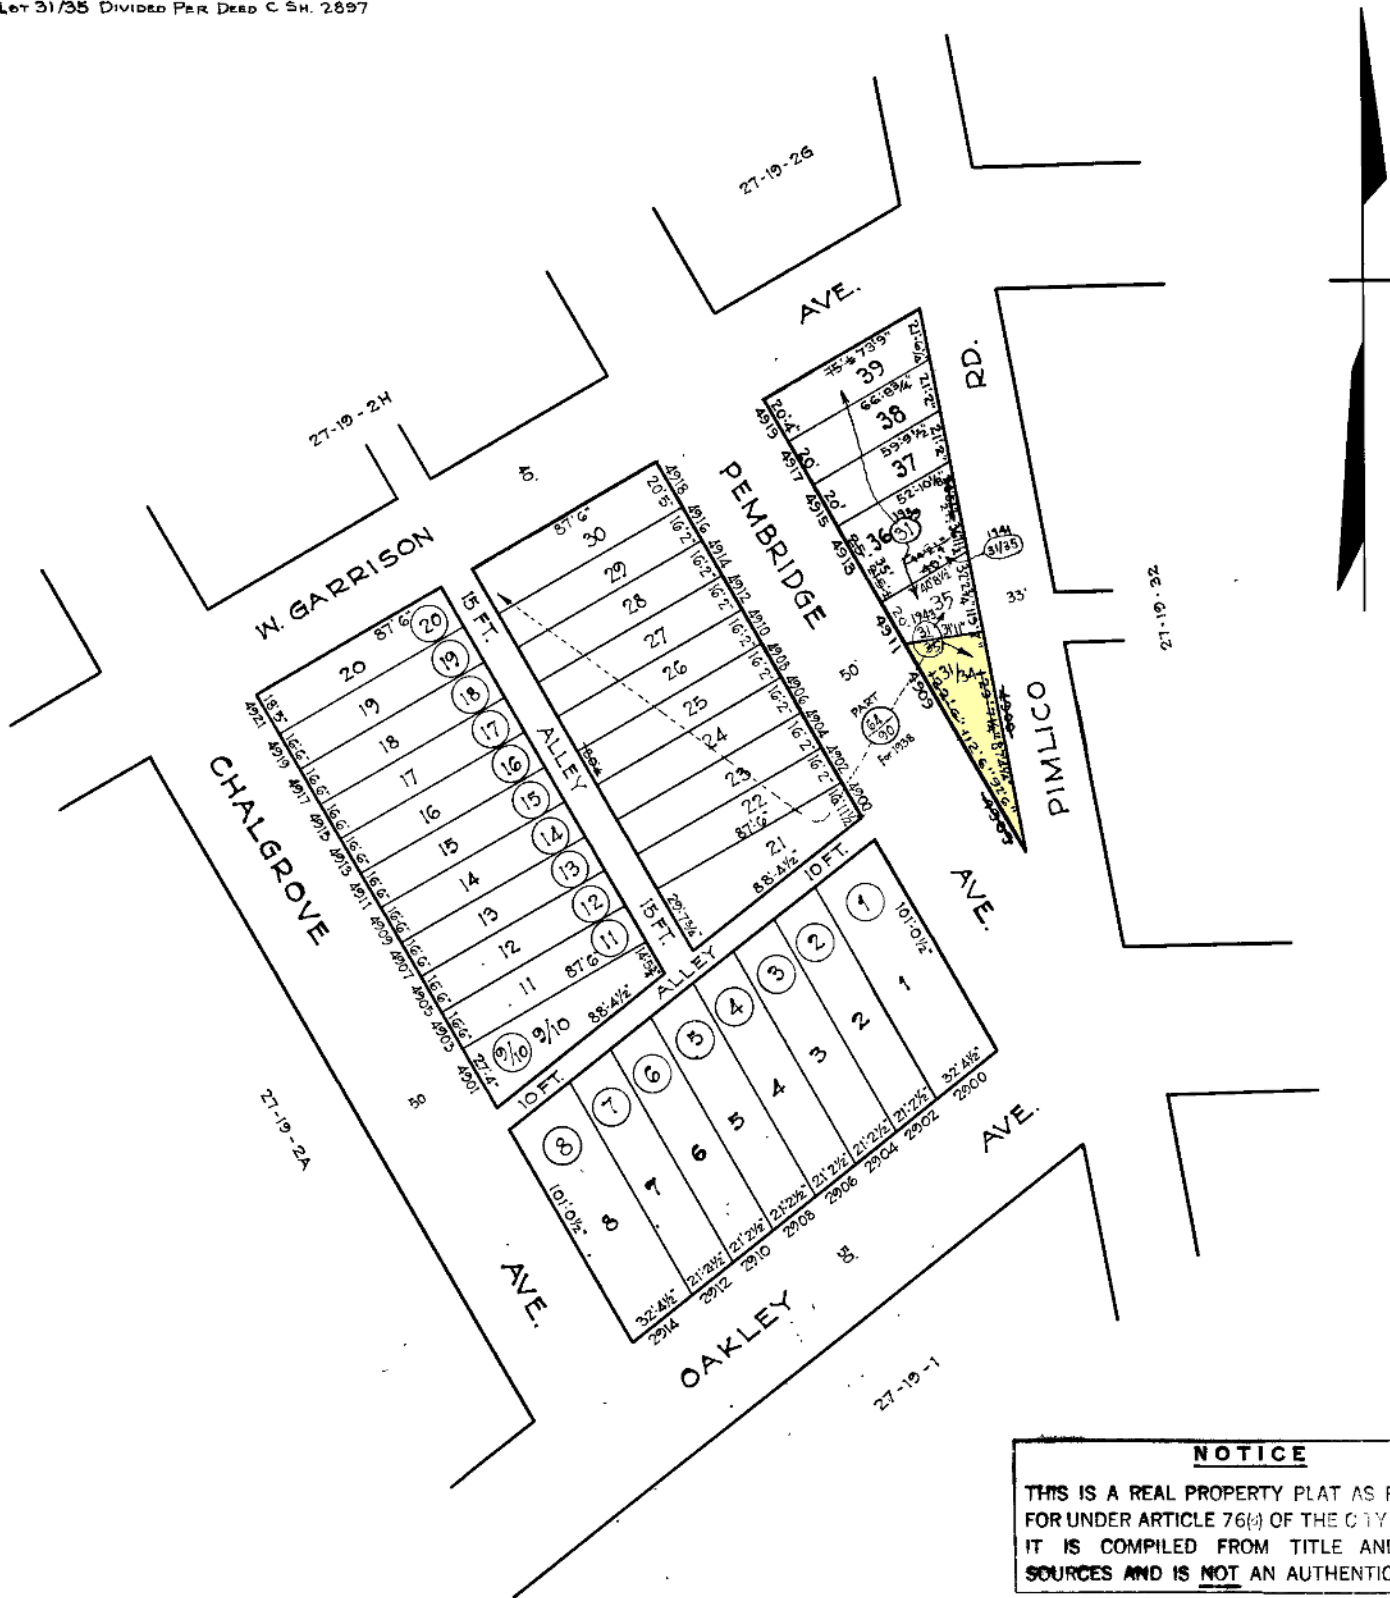

⑧ - Denotes lot numbers for 1938 27-19-2

NOTICE
 THIS IS A REAL PROPERTY PLAT AS PROVIDED
 FOR UNDER ARTICLE 76(4) OF THE CITY CHARTER.
 IT IS COMPILED FROM TITLE AND OTHER
 SOURCES AND IS NOT AN AUTHENTIC SURVEY

4516

TRACED BY Geo. Moenhead
 LETTERED BY G. Moenhead
 CHECKED BY

NOTE: BLOCK 27-19-2 For 1941

CITY OF BALTIMORE
 DEPARTMENT OF PUBLIC WORKS
 BUREAU OF PLANS & SURVEYS
 PROPERTY LOCATION DIVISION
 WARD 27 SECTION 19
 BLOCK 4615
 SCALE 1" = 50' 0" DATE Feb. 1938