


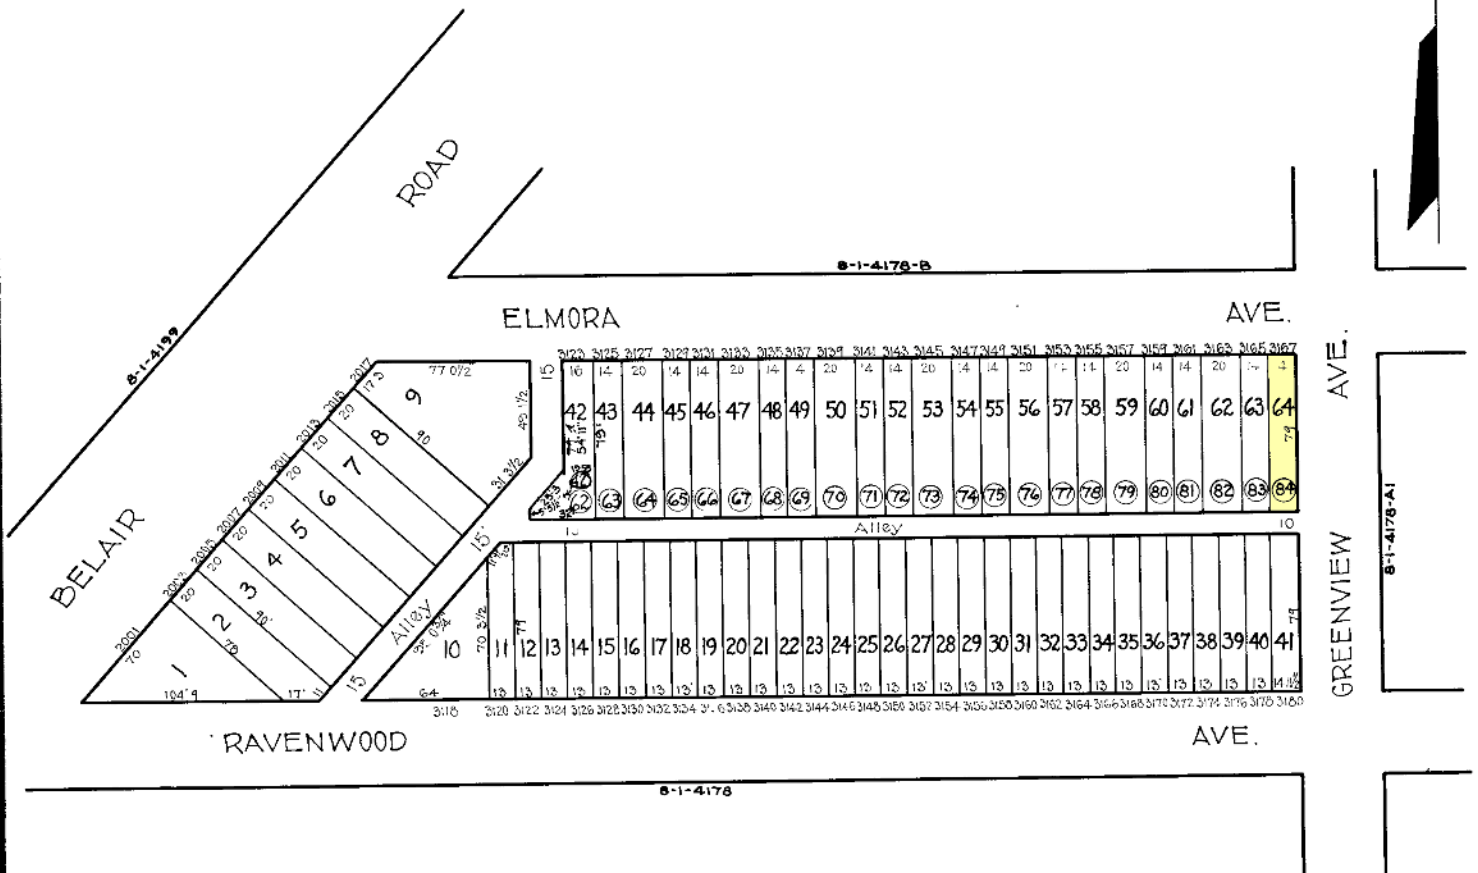

Note ÷ ② Denotes lot numbers for 1931
8-1-4178-E

NOTE ÷ BLOCK 8-1-4178A FOR 1944.

TRACED BY *H. B. Mansfield*
R.G.L.
LETTERED BY *W.M.L.*
CHECKED BY _____

NOTICE
THIS IS A REAL PROPERTY PLAT AS PROVIDED
FOR UNDER ARTICLE 76 OF THE CITY CHARTER
IT IS COMPILED FROM TITLE AND OTHER
SOURCES AND IS NOT AN AUTHENTIC SURVEY

CITY OF BALTIMORE
DEPARTMENT OF PUBLIC WORKS
BUREAU OF PLANS & SURVEYS
PROPERTY LOCATION DIVISION
WARD 8 SECTION 26
BLOCK 4178-A
SCALE 1" = 60' 0" DATE June 1930